


GEODETIC BM ELEV. = 283.949m
 CONCRETE MONUMENT 00119663303

SITE BENCHMARK ELEV. = 263.56m
 CONCRETE PIN BM1
 0+604.27 o/s 9.93R

NOTE TO CONTRACTOR :
 DO NOT SCALE DRAWINGS.
 CONTRACTORS MUST CHECK AND VERIFY ALL DIMENSIONS AND REPORT ANY DISCREPANCIES TO THE ENGINEER BEFORE PROCEEDING WITH THE WORK.
 ALL DRAWINGS REMAIN THE PROPERTY OF THE ENGINEER AND SHALL NOT BE REPRODUCED OR REUSED WITHOUT THE ENGINEER'S WRITTEN PERMISSION.
 THE OWNER/ARCHITECT/CONTRACTOR IS ADVISED THAT M.T.E. CONSULTANTS INC. CANNOT CERTIFY ANY COMPONENT OF THE SITE WORKS NOT INSPECTED DURING CONSTRUCTION. IT IS THE RESPONSIBILITY OF THE GENERAL CONTRACTOR TO NOTIFY M.T.E. CONSULTANTS INC. PRIOR TO COMMENCEMENT OF CONSTRUCTION TO ARRANGE FOR INSPECTION.

NORTH ENTRANCE PROFILE

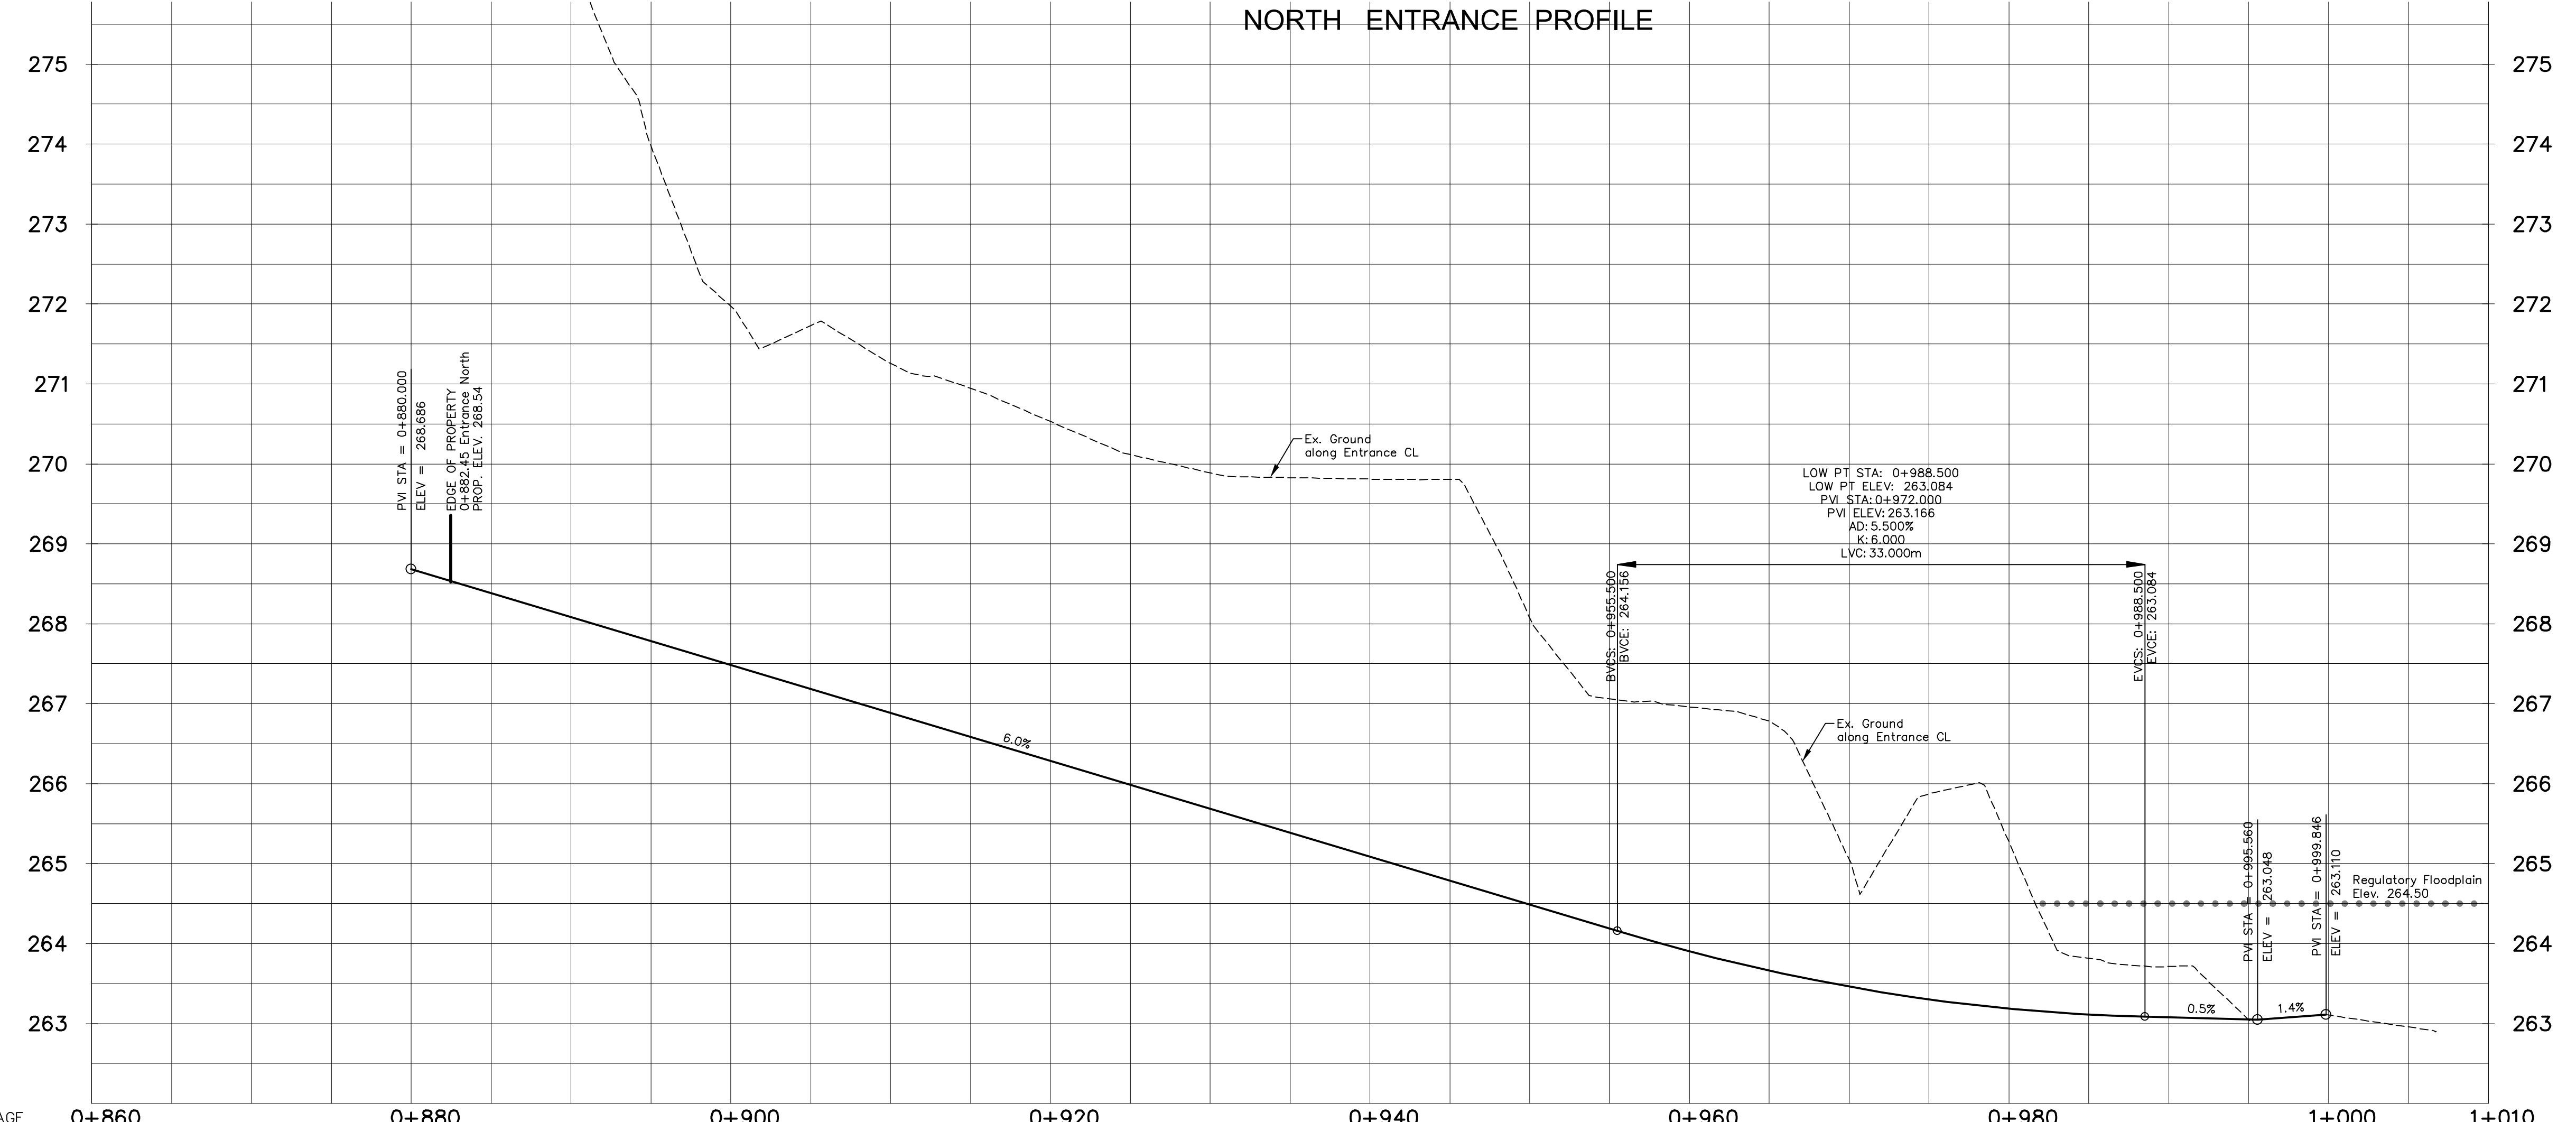

| CHAINAGE | 0+860 | 0+880 | 0+900 | 0+920 | 0+940 | 0+960 | 0+980 | 1+000 | 1+010 |
|---------------------|-------|--------|-------|--------|-------|--------|-------|-------|-------|
| PROPOSED ELEVATIONS | | 266.69 | 272.0 | 266.29 | 270.5 | 263.90 | 265.3 | 263.1 | |
| PROPOSED ELEVATIONS | | 267.49 | | 266.09 | | 263.08 | | | |

| | | |
|-----|-------------------------------|---------------|
| 8. | | |
| 7. | | |
| 6. | | |
| 5. | | |
| 4. | | |
| 3. | | |
| 2. | | |
| 1. | ISSUED FOR SITE PLAN APPROVAL | VPP 21-02-04 |
| No. | REVISION | BY YYYY-MM-DD |



519-743-6500

OWNER
LJM DEVELOPMENTS

PROJECT
193 WATER STREET SITE ACCESSES

DRAWING
PROPOSED PLAN AND PROFILE NORTH ENTRANCE

| | | | |
|-----------------|-----------------------------|--------------|-----------|
| Project Manager | VPP | Project No. | 47521-100 |
| Design By | LAD | Checked By | VPP |
| Drawn By | PPR | Checked By | LAD |
| Surveyed By | A.T. McLAREN MAY 8, 2020 | Drawing No. | |
| Date | Jan. 26 / 21 | PP1.2 | |
| Scale | 1:250 | Sheet 2 of 7 | |