


DRAWING: Conceptual Servicing Plan 685 Myers Road - Phase 3			
DRAWN BY: JEL	CHECKED BY: CHT	SCALE: 1:250	Figure 1
FILE NAME: 3189.3.Figs	DATE: Sep 2019		

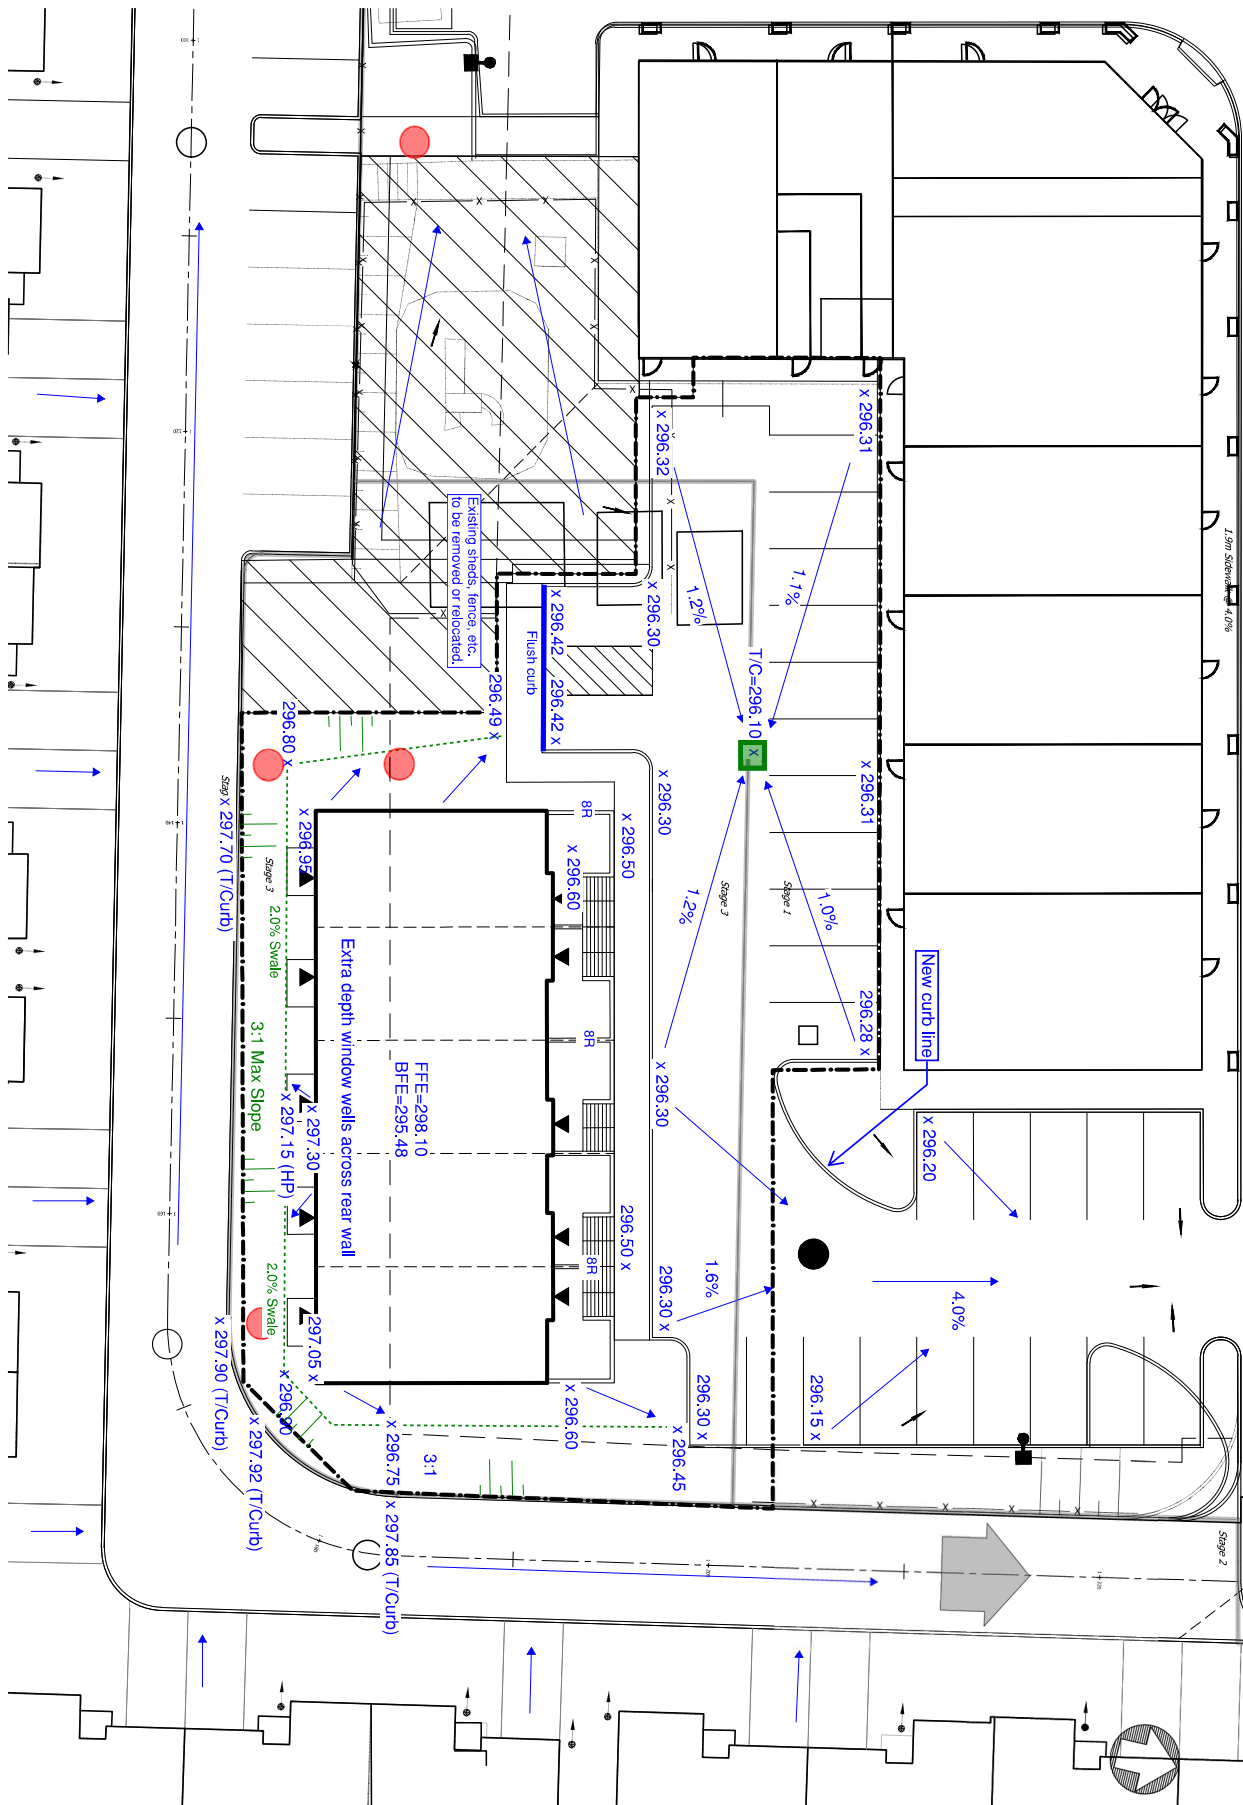

Ex.
CBMH

DRAWING: Conceptual Grading Plan 685 Myers Road - Phase 3			
DRAWN BY: JEL	CHECKED BY: CHT	SCALE: 1:250	Figure 2
FILE NAME: 3189.3.Figs	DATE: Sep 2019		

MERITECH
engineering
1315 Bishop Street North, Suite 202 Cambridge
T 519.623.1140 F 519.623.7334 www.meritech.ca