
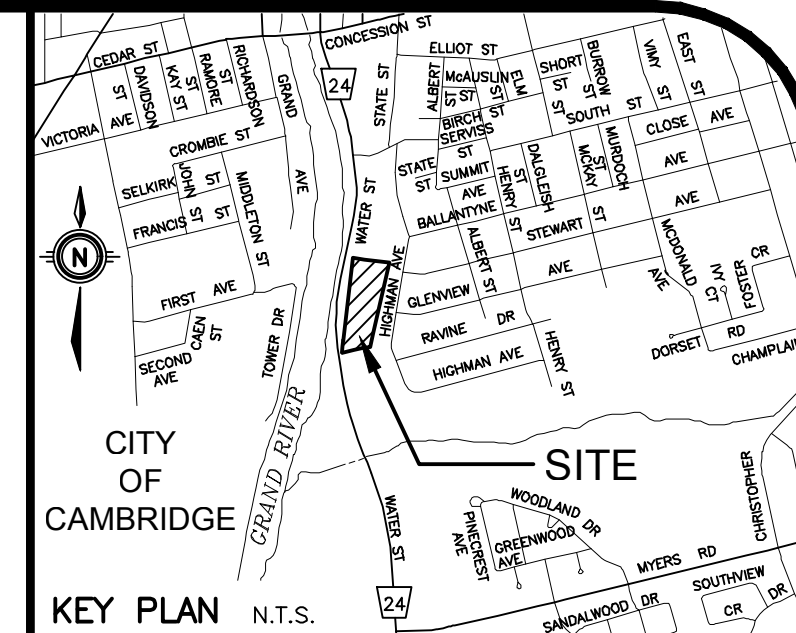


ENTRANCE PROFILE OFF HIGHMAN AVE.

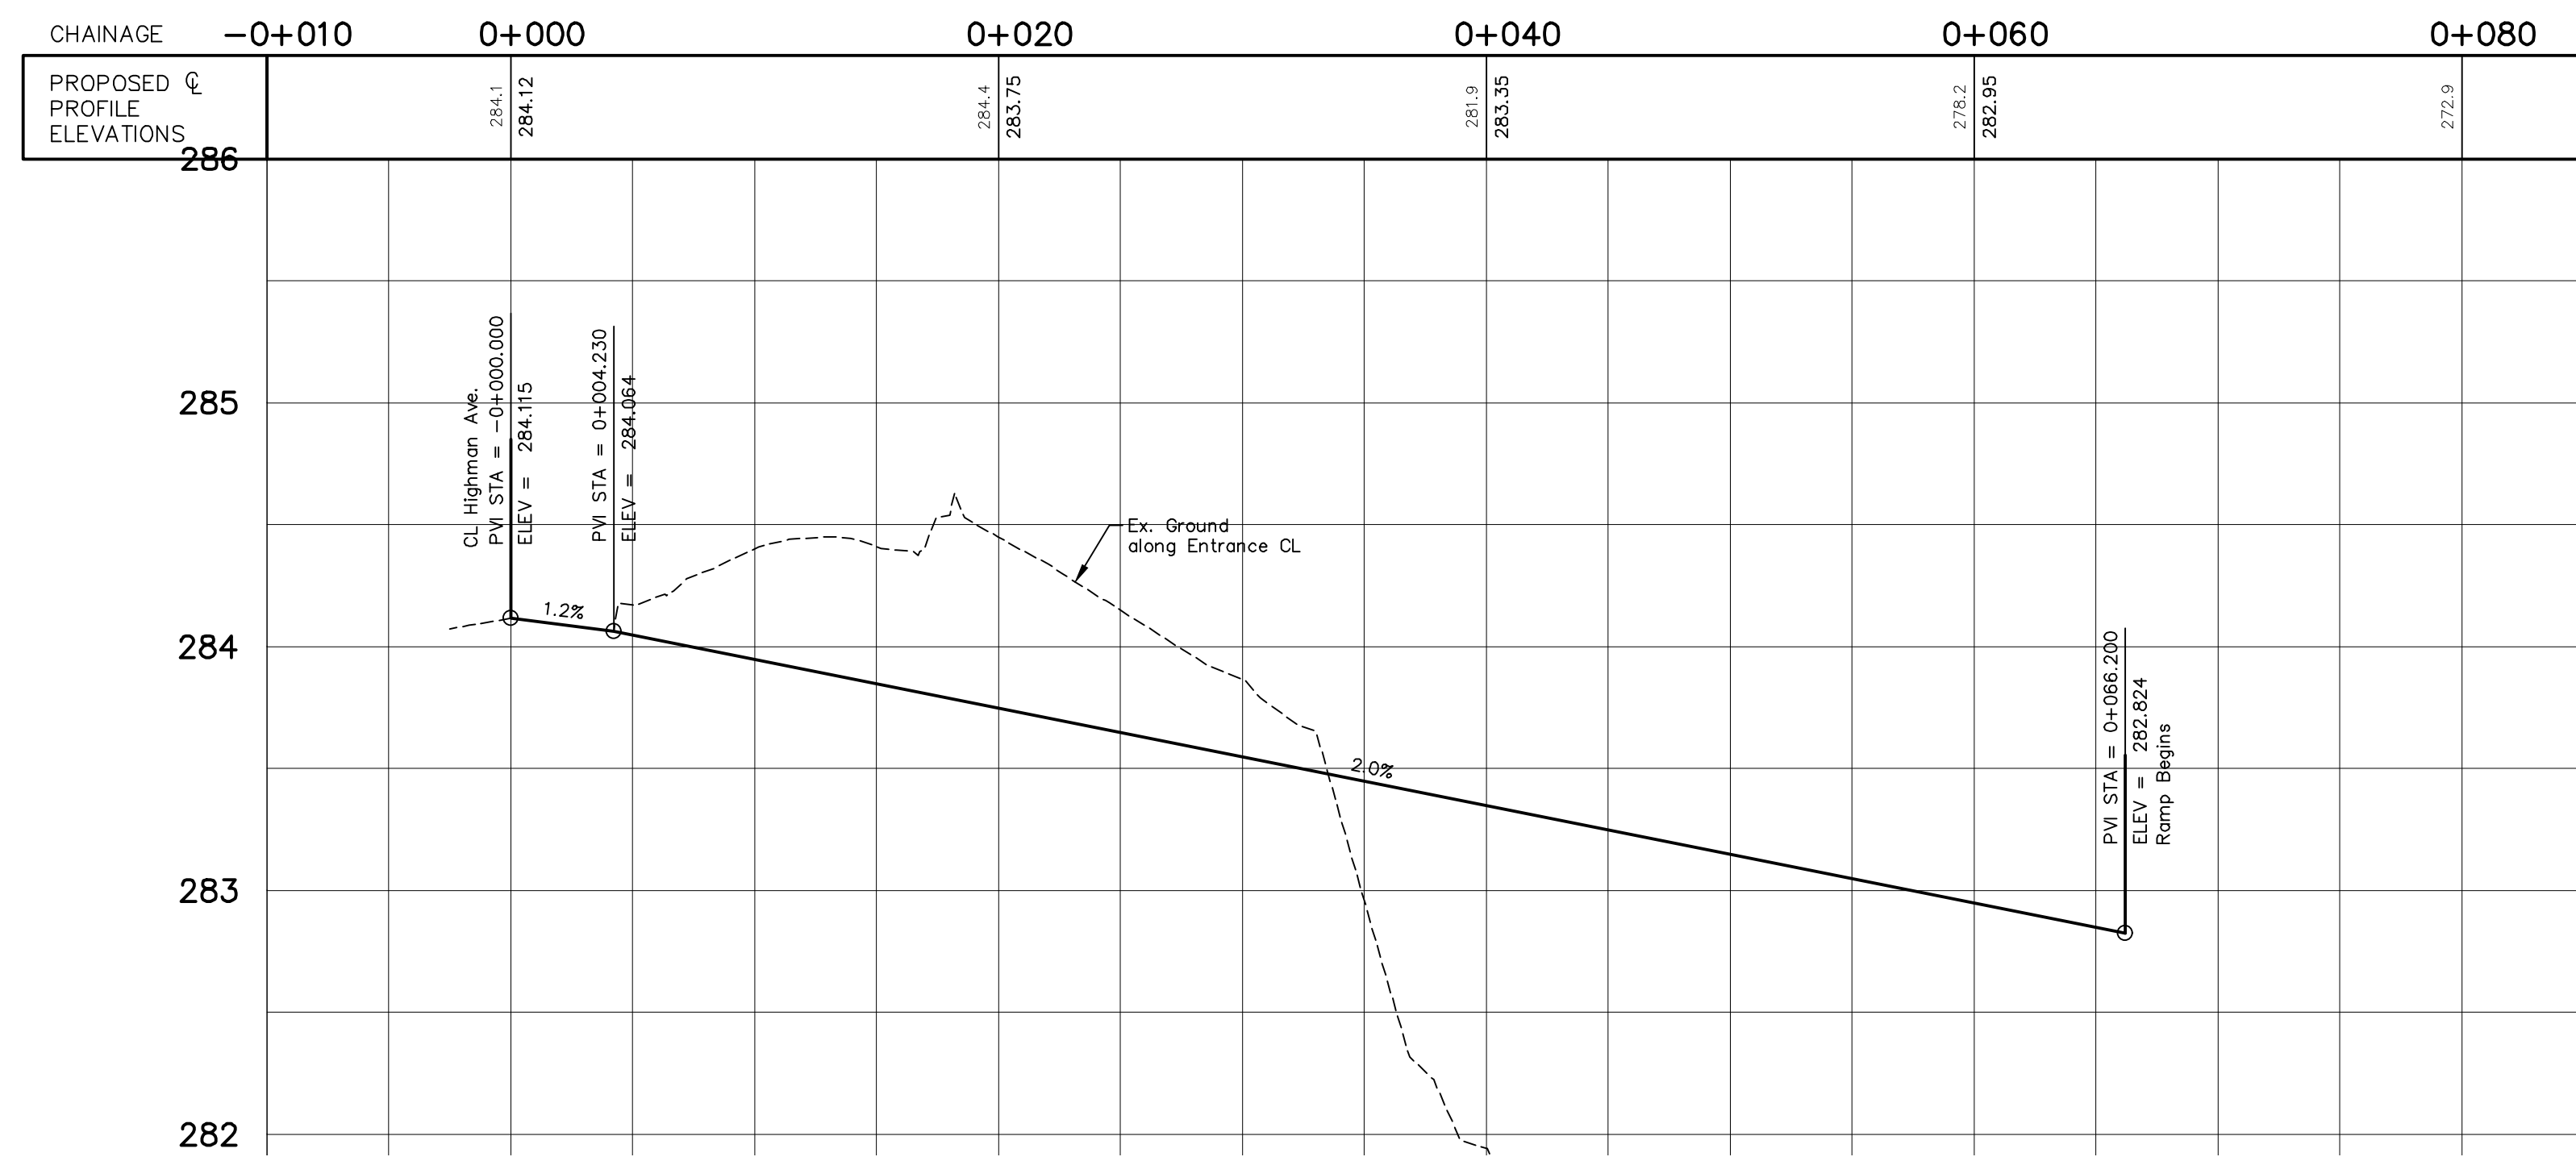

GEODETIC BM ELEV. = 283.949m
 CONCRETE MONUMENT 00119663303

SITE BENCHMARK ELEV. = 263.56m
 CONCRETE PIN BM1
 0+604.27 o/s 9.93R

NOTE TO CONTRACTOR :
 DO NOT SCALE DRAWINGS.
 CONTRACTORS MUST CHECK AND VERIFY ALL DIMENSIONS AND REPORT ANY DISCREPANCIES TO THE ENGINEER BEFORE PROCEEDING WITH THE WORK.
 ALL DRAWINGS REMAIN THE PROPERTY OF THE ENGINEER AND SHALL NOT BE REPRODUCED OR REUSED WITHOUT THE ENGINEER'S WRITTEN PERMISSION.
 THE OWNER/ARCHITECT/CONTRACTOR IS ADVISED THAT M.T.E. CONSULTANTS INC. CANNOT CERTIFY ANY COMPONENT OF THE SITE WORKS NOT INSPECTED DURING CONSTRUCTION. IT IS THE RESPONSIBILITY OF THE GENERAL CONTRACTOR TO NOTIFY M.T.E. CONSULTANTS INC. PRIOR TO COMMENCEMENT OF CONSTRUCTION TO ARRANGE FOR INSPECTION.

8.		
7.		
6.		
5.		
4.		
3.		
2.		
1.	ISSUED FOR SITE PLAN APPROVAL	VPP 21-02-04
No.	REVISION	BY YYYY-MM-DD



519-743-6500

OWNER
LJM DEVELOPMENTS

PROJECT
193 WATER STREET SITE ACCESSES

DRAWING
PROPOSED PLAN AND PROFILE ENTRANCE OFF HIGHMAN AVE.

Project Manager	VPP	Project No.	47521-100
Design By	LAD	Checked By	VPP
Drawn By	PFR	Checked By	LAD
Surveyed By	A.T.McLAREN MAY 8, 2020	Drawing No.	PP1.3
Date	Jan.26/21	Scale	1:250
Scale	1:250	Sheet	2 of 7