


KEY PLAN N.T.S.

NO.		SUITE AREA (sq.m.)	BALCONY AREA (sq.m.)
101	ST A	30.4	
102	VEST	9.4	
103	ST C	15.0	
104	PARKING GARAGE	1623.2	
105	UTILITY	34.1	
106	STORAGE LOCKERS	21.1	
107	STORAGE LOCKERS	21.0	
108	STORAGE LOCKERS	21.0	
109	STORAGE LOCKERS	21.1	
110	VEST	4.8	
111	ST D	15.8	
112	VEST	11.3	
113	LOBBY	117.5	
114	VEST	6.3	
115	VEST	5.2	
EL		7.8	
TOTAL		1963.0	

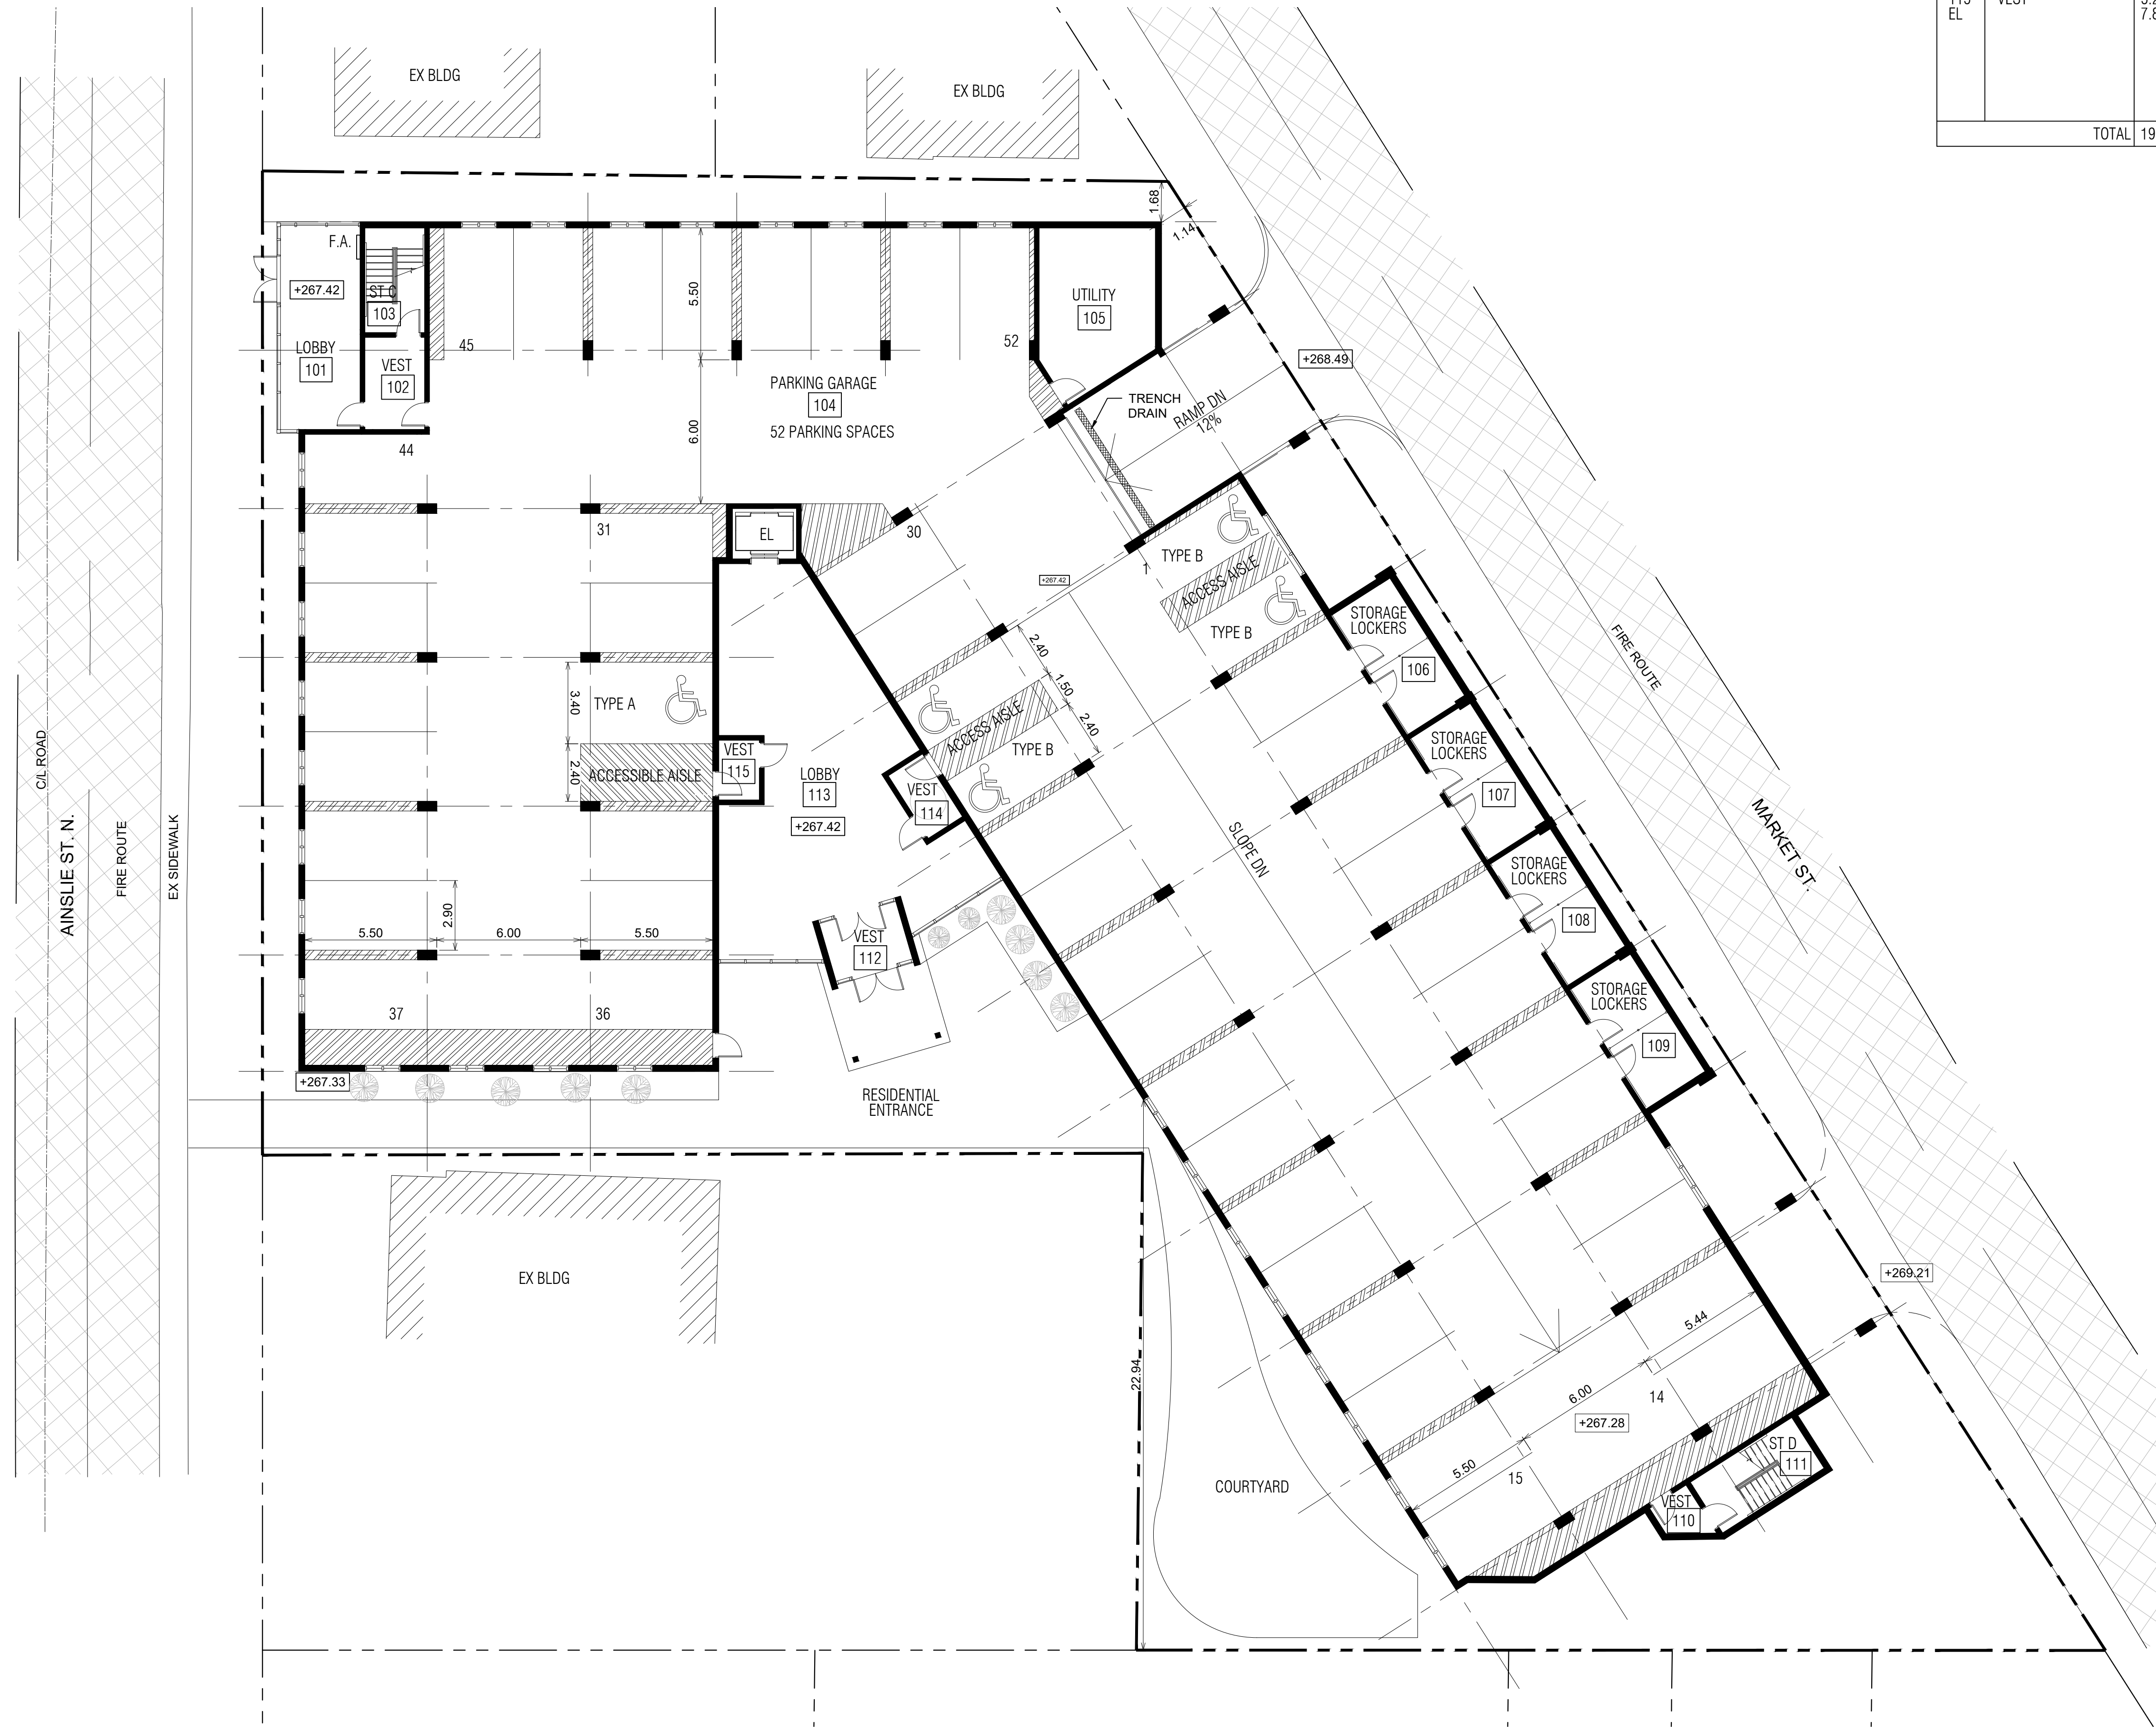

no. revisions	date	init.

GENERAL NOTE:
 THESE DRAWINGS ARE COPYRIGHT AND THE PROPERTY OF REINDERS + LAW LTD. THE DRAWINGS MAY NOT BE USED FOR CONSTRUCTION WITHOUT THE PERMISSION OF REINDERS + LAW LTD. AND UNLESS SEALED AND SIGNED BY THE ARCHITECT/ENGINEER REPRODUCTION OF THESE DRAWINGS WITHOUT THE CONSENT OF REINDERS + LAW LTD. IS STRICTLY PROHIBITED.
 DO NOT SCALE THESE DRAWINGS. ANY ERROR OR DISCREPANCY IS TO BE REPORTED IMMEDIATELY TO: REINDERS + LAW LTD.

cad file: 21043 A101
 date plotted: Apr/01/2022

drawn: SH
 designed: GDR
 reviewed: KR
 date: 2022-03-02
 scale: 1:150

project: 149 AINSLIE STREET N. CAMBRIDGE, ON

drawing: FLOOR PLAN MAIN LEVEL





REINDERS + LAW LTD.
 ARCHITECTURE . ENGINEERING
 64 ONTARIO STREET NORTH
 MILTON, ON L9T 2T1
 T. 905.457.1618 F. 905.457.8852
 EMAIL@REINDERS.CA WWW.REINDERS.CA


drawing no. A101 rev. no. 0

File: S:\2022\149 Ainslie St N\149 Ainslie St N - Main Level.dwg
 User: GDR
 Date: 2022-03-02 10:02:14 AM
 Plotter: HP DesignJet Z6800
 Plot Size: A1
 Plot Scale: 1:150
 Plot Date: 2022-03-02 10:02:14 AM
 Plot User: GDR

NO.		SUITE AREA (sq.m.)	BALCONY AREA (sq.m.)
201	ST A	15.9	
202	VEST	10.3	
203	ST C	15.1	
204	PARKING GARAGE	1610.5	
205	UTILITY	34.7	
206	STORAGE LOCKERS	21.6	
207	STORAGE LOCKERS	21.2	
208	STORAGE LOCKERS	21.2	
209	STORAGE LOCKERS	21.6	
210	VEST	5.0	
211	ST D	16.2	
212	STORAGE LOCKERS	98.9	
213	VEST	9.4	
214	LOBBY	16.9	
215	STOR	7.7	
EL		7.8	
TOTAL		1934.0	

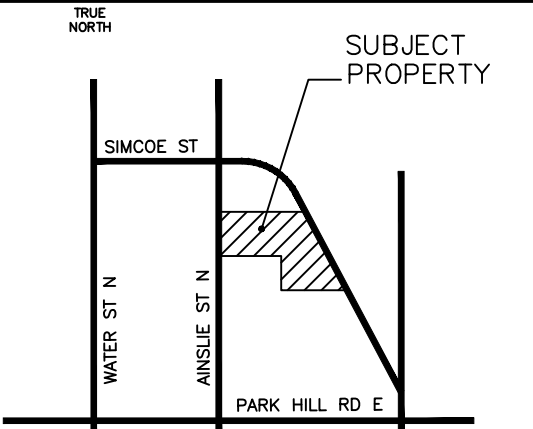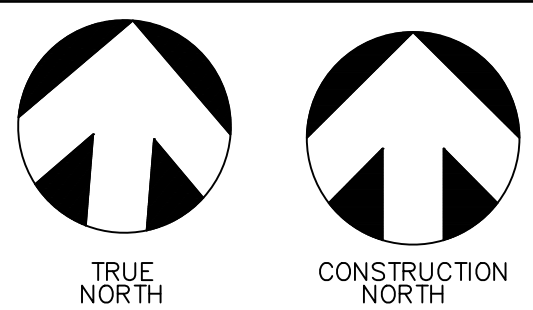

KEY PLAN N.T.S.

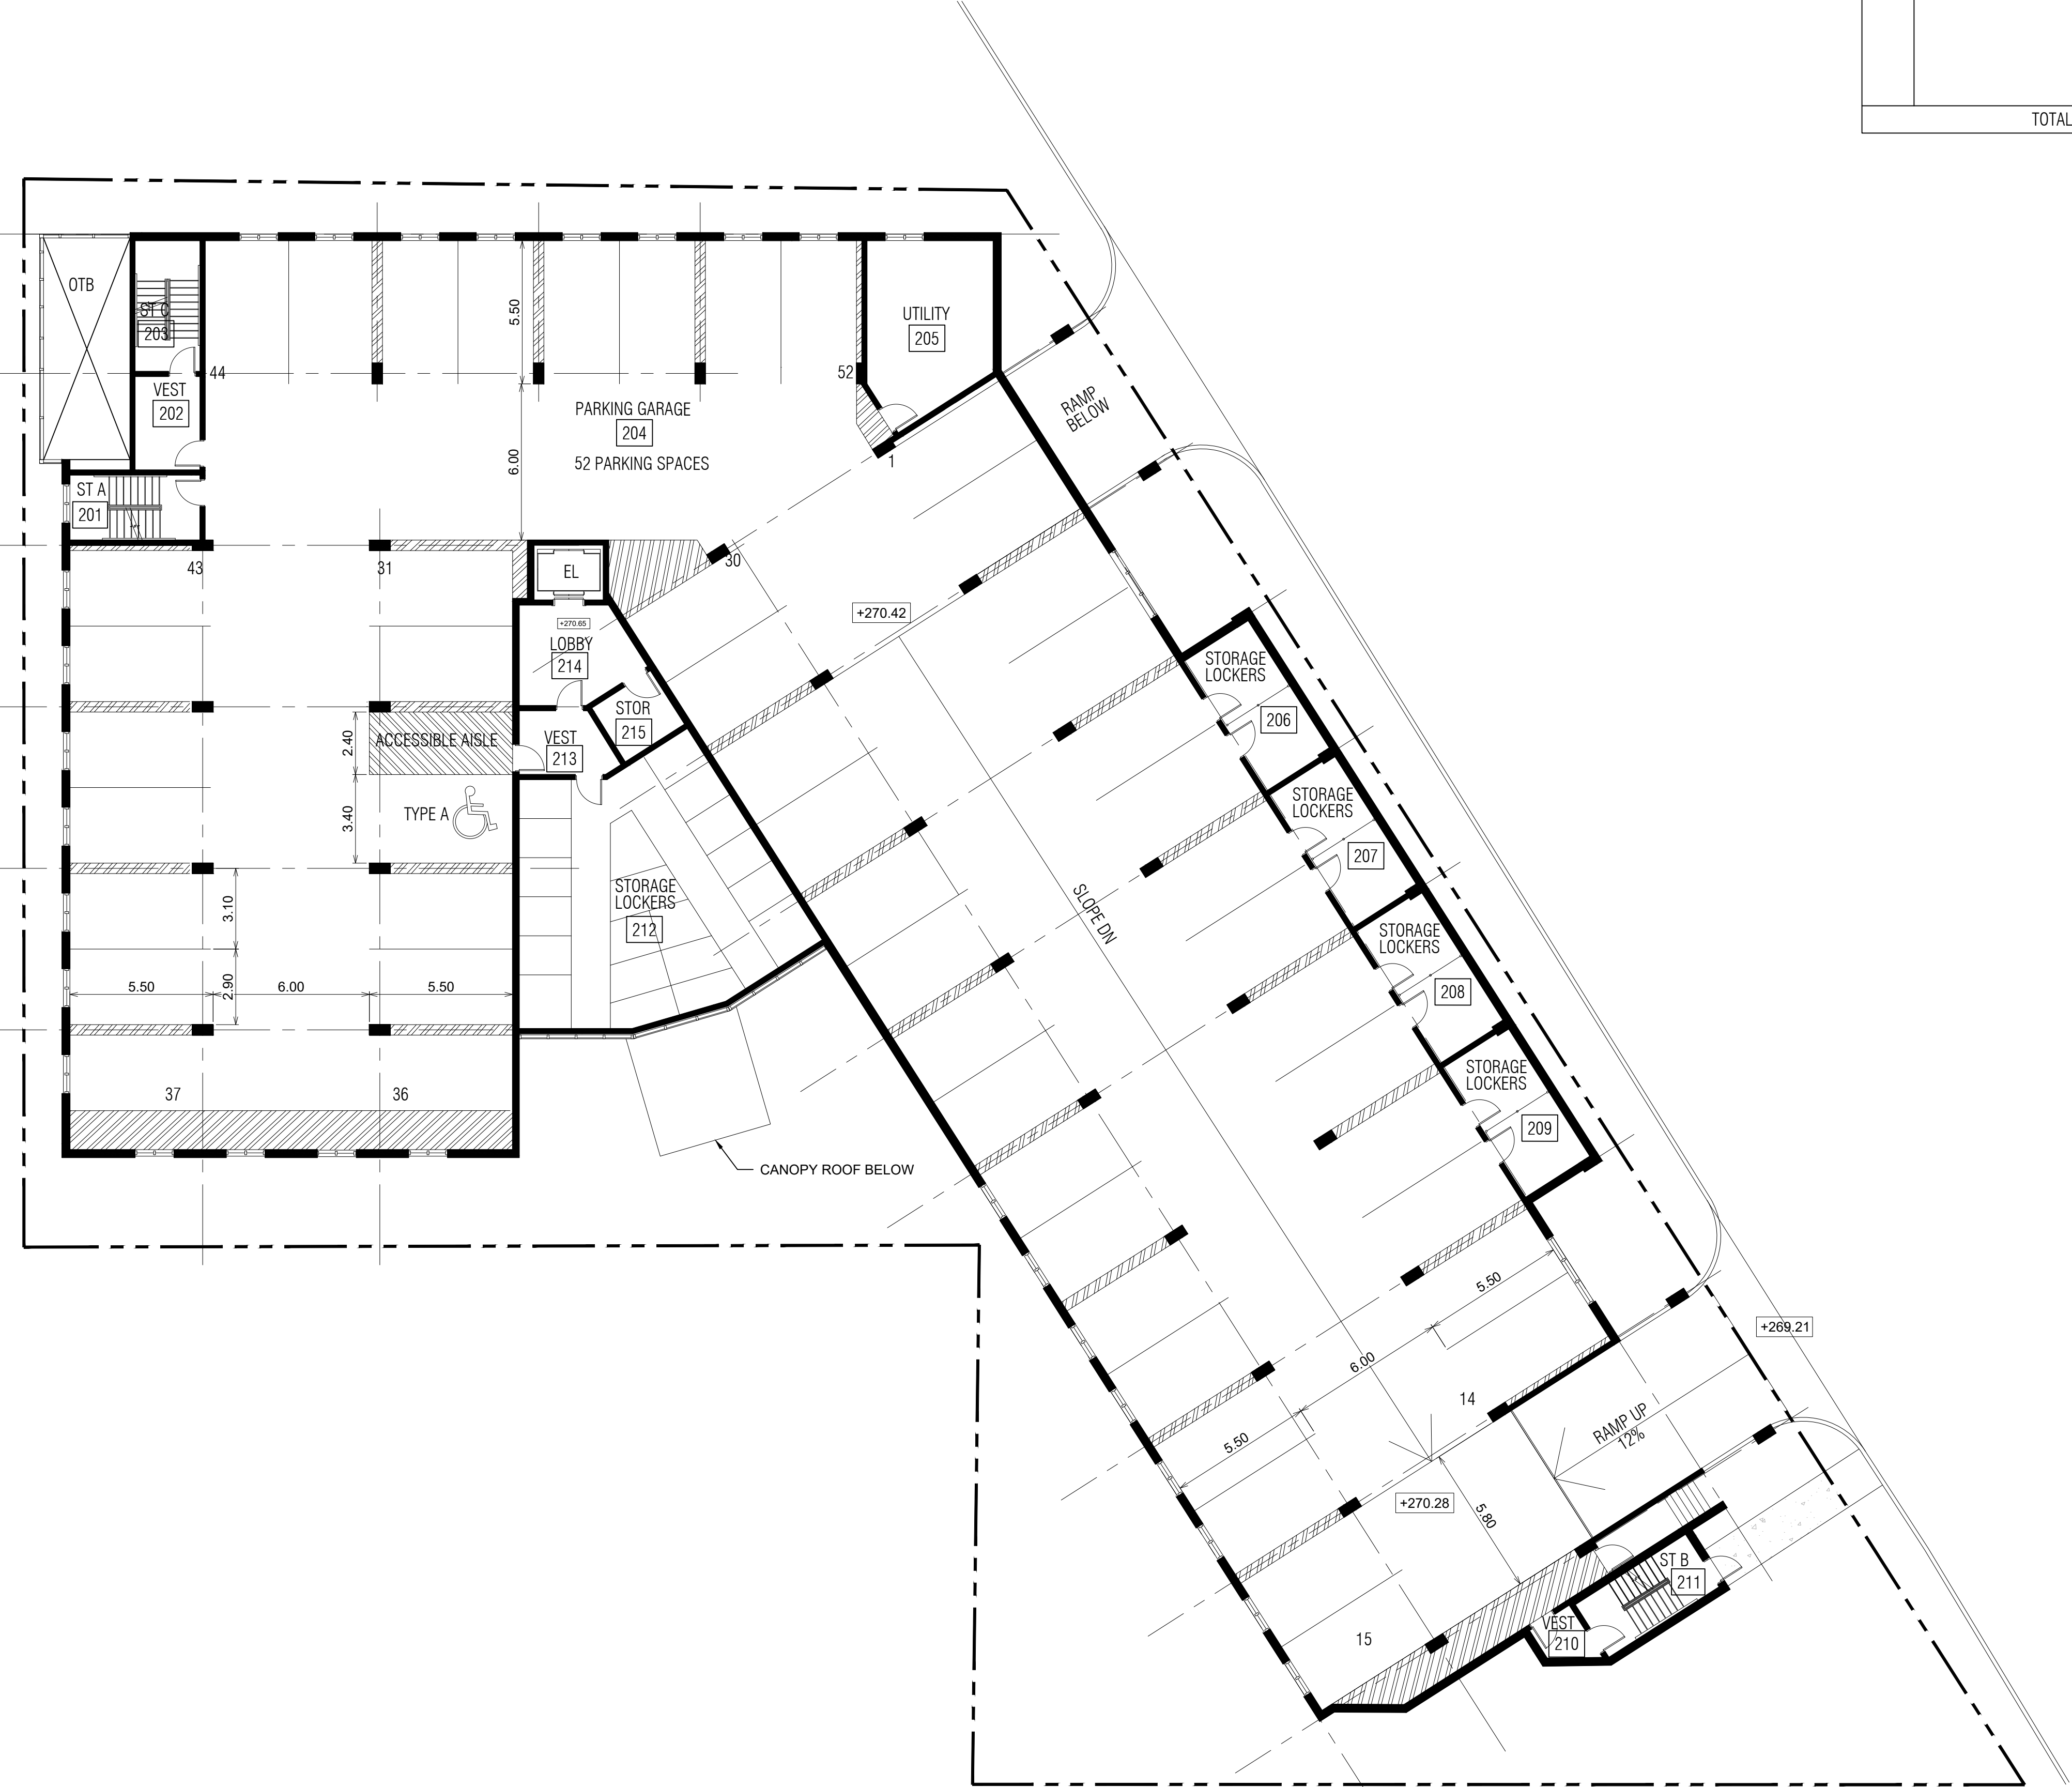

no. revisions	date	init.

GENERAL NOTE:
 THESE DRAWINGS ARE COPYRIGHT AND THE PROPERTY OF REINDERS + LAW LTD. THE DRAWINGS MAY NOT BE USED FOR CONSTRUCTION WITHOUT THE PERMISSION OF REINDERS + LAW LTD. AND UNLESS SEALED AND SIGNED BY THE ARCHITECT/ENGINEER REPRODUCTION OF THESE DRAWINGS WITHOUT THE CONSENT OF REINDERS + LAW LTD. IS STRICTLY PROHIBITED.
 DO NOT SCALE THESE DRAWINGS. ANY ERROR OR DISCREPANCY IS TO BE REPORTED IMMEDIATELY TO: REINDERS + LAW LTD.

cad file: 21043_A102
 date plotted: Apr/01/2022

drawn SH
 designed GDR
 reviewed KR
 date 2022-03-02
 scale 1:150

project
 149 AINSLIE STREET N.
 CAMBRIDGE, ON



drawing
 FLOOR PLAN
 PARKING LEVEL 2



REINDERS + LAW LTD.
 ARCHITECTURE . ENGINEERING
 64 ONTARIO STREET NORTH
 MILTON, ON L9T 2T1
 T. 905.457.1618 F. 905.457.8852
 EMAIL@REINDERS.CA WWW.REINDERS.CA


drawing no. A102 rev. no. 0

File: S:\21043_A102\Floor Plan\21043_A102_Parking Level 2.dwg Export: A102
 Last Save By: Shil : Monday, 31-03-2022 10:02:16 AM Plotted By: Shil: Hill, April-01-2022 4:39:38 PM

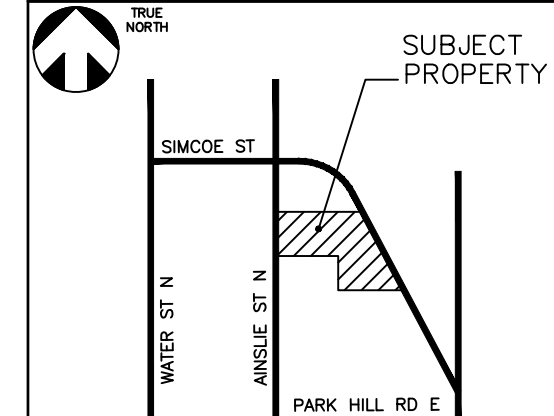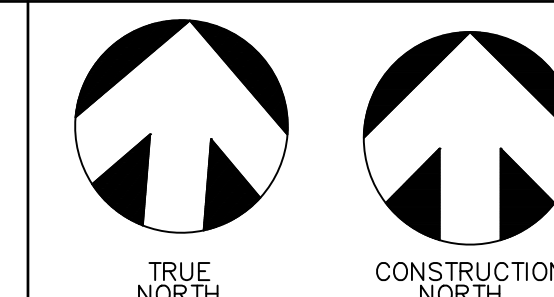

KEY PLAN N.T.S.

NO.		SUITE AREA (sq.m.)	BALCONY AREA (sq.m.)
301	ST A CORRIDOR	15.7	
302	1-BED SUITE	123.7	
303	2-BED SUITE	56.1	7.4
304	2-BED SUITE	76.1	9.9
305	2-BED SUITE	88.0	9.1
306	2-BED SUITE	99.7	7.7
307	2-BED SUITE	85.7	9.8
308	2-BED SUITE	80.2	9.8
309	1-BED SUITE	55.1	9.4
310	2-BED SUITE	80.8	9.8
311	2-BED SUITE	80.8	9.8
312	1-BED SUITE	67.1	7.1
313	ST B	21.4	
314	1-BED SUITE	64.7	7.1
315	2-BED SUITE	77.8	9.8
316	2-BED SUITE	77.8	9.8
317	1-BED SUITE	53.1	9.4
318	2-BED SUITE	77.2	9.8
319	2-BED SUITE	105.7	14.8
320	2-BED SUITE	66.7	22.0
321	COMMON ROOM	106.4	
EL	ELEVATOR	7.6	
TOTAL		1567.4	172.5

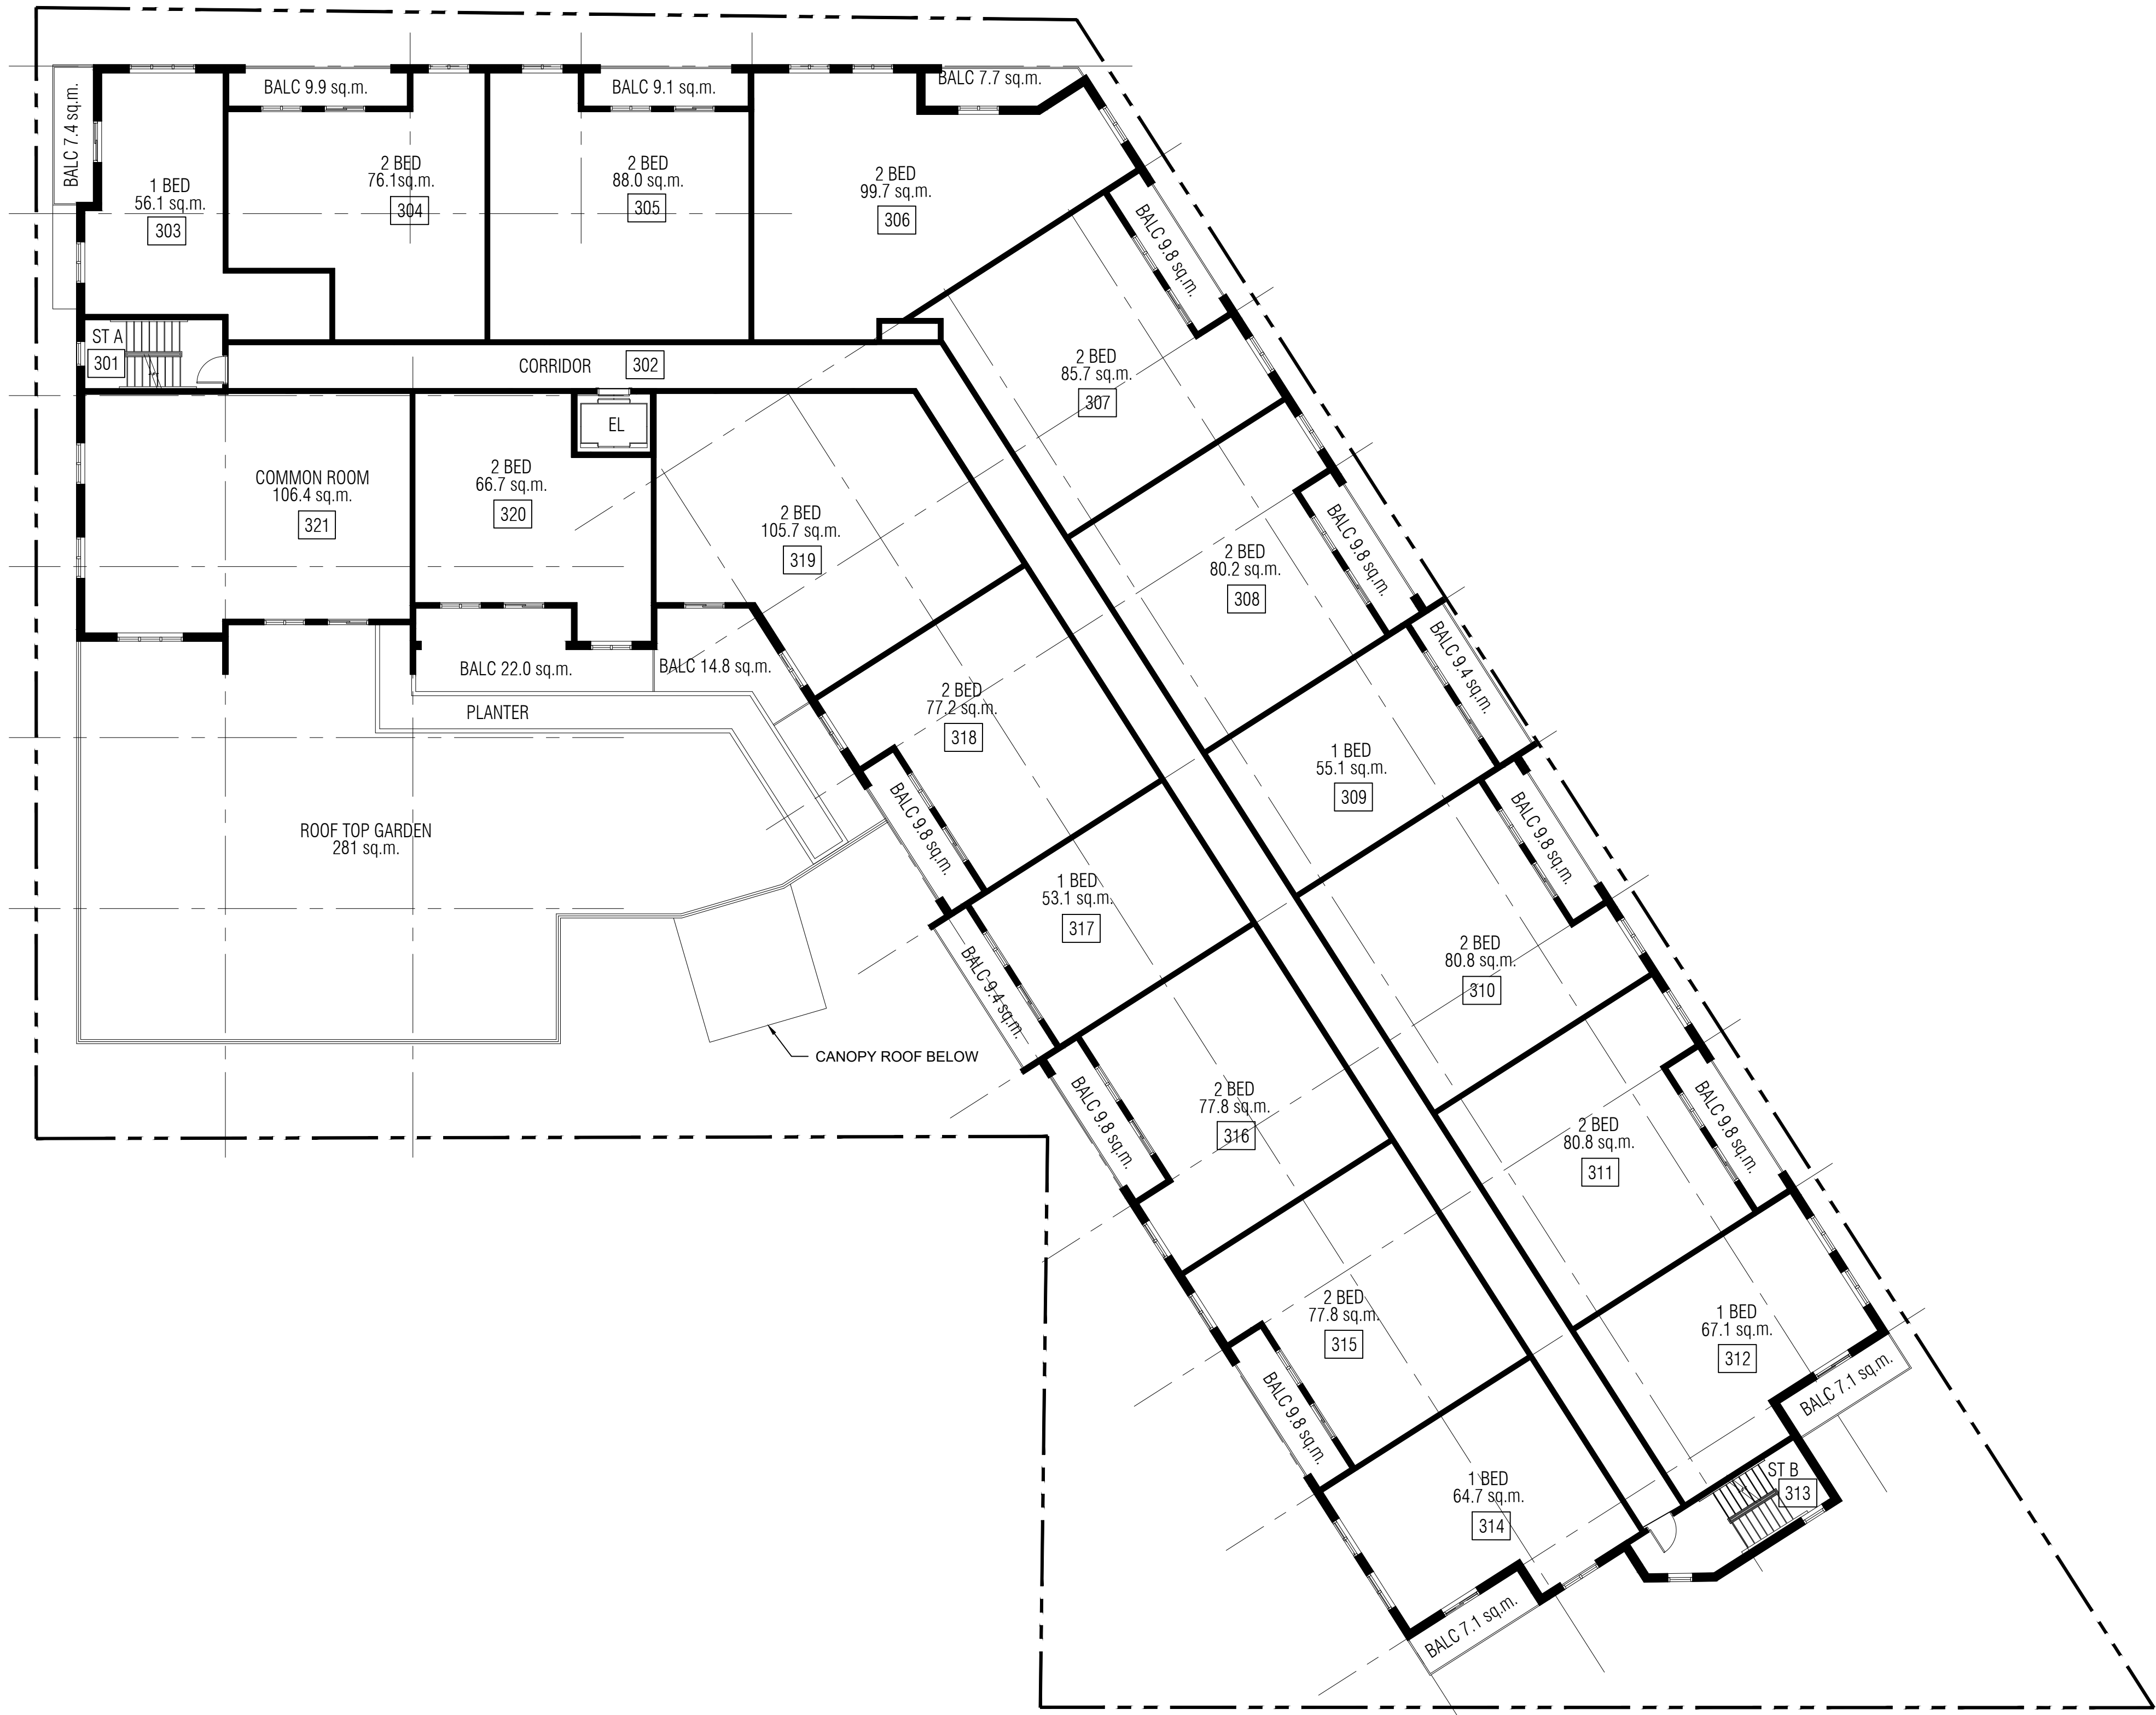

no. revisions	date	init.


GENERAL NOTE:
 THESE DRAWINGS ARE COPYRIGHT AND THE PROPERTY OF REINDERS + LAW LTD. THE DRAWINGS MAY NOT BE USED FOR CONSTRUCTION WITHOUT THE PERMISSION OF REINDERS + LAW LTD. AND UNLESS SEALED AND SIGNED BY THE ARCHITECT/ENGINEER REPRODUCTION OF THESE DRAWINGS WITHOUT THE CONSENT OF REINDERS + LAW LTD. IS STRICTLY PROHIBITED.
 DO NOT SCALE THESE DRAWINGS. ANY ERROR OR DISCREPANCY IS TO BE REPORTED IMMEDIATELY TO: REINDERS + LAW LTD.

cad file: 21043_A103
 date plotted: April 02, 2022

drawn: SH
 designed: GDR
 reviewed: KR
 date: 2022-03-02
 scale: 1:150

project: 149 AINSLIE STREET N. CAMBRIDGE, ON

drawing: FLOOR PLAN 3RD LEVEL

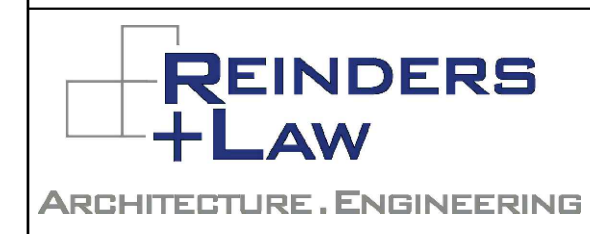


REINDERS + LAW LTD.
 ARCHITECTURE. ENGINEERING
 64 ONTARIO STREET NORTH
 MILTON, ON L9T 2T1
 T. 905.457.1618 F. 905.457.8852
 EMAIL@REINDERS.CA WWW.REINDERS.CA


drawing no. A103 rev. no. 0

Plot Date: 2022-03-02 10:02:09 AM Printed By: Stuart Hill, April-01-22 4:59:40 PM

NO.		SUITE AREA (sq.m.)	BALCONY AREA (sq.m.)
401	ST A	15.7	
402	CORRIDOR	123.7	
403	1-BED SUITE	56.1	7.4
404	2-BED SUITE	76.1	9.9
405	2-BED SUITE	88.0	9.1
406	2-BED SUITE	99.7	7.7
407	2-BED SUITE	85.7	9.8
408	2-BED SUITE	80.2	9.8
409	1-BED SUITE	55.1	9.4
410	2-BED SUITE	80.8	9.8
411	2-BED SUITE	80.8	9.8
412	1-BED SUITE	67.1	7.1
413	ST B	21.4	
414	1-BED SUITE	64.7	7.1
415	2-BED SUITE	77.8	9.8
416	2-BED SUITE	77.8	9.8
417	1-BED SUITE	53.1	9.4
418	2-BED SUITE	77.2	9.8
419	2-BED SUITE	105.7	5.9
420	2-BED SUITE	66.7	8.6
421	2-BED SUITE	106.4	12.4
EL	ELEVATOR	7.6	
TOTAL		1567.4	172.5

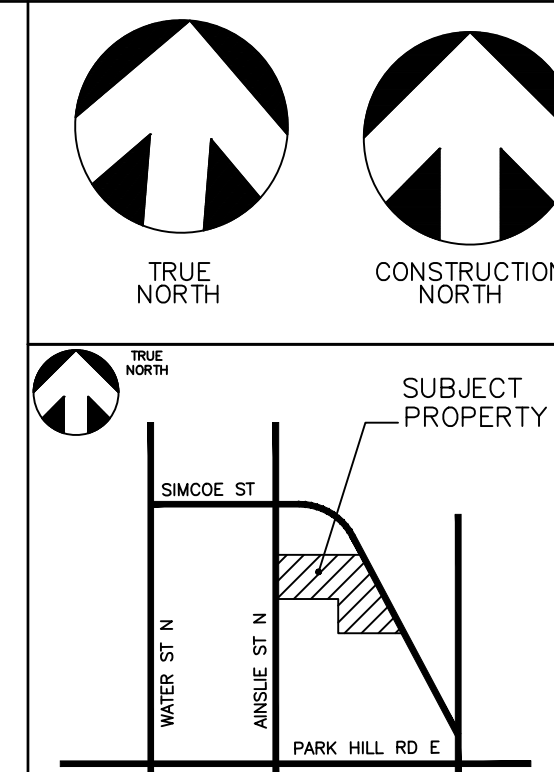

KEY PLAN N.T.S.

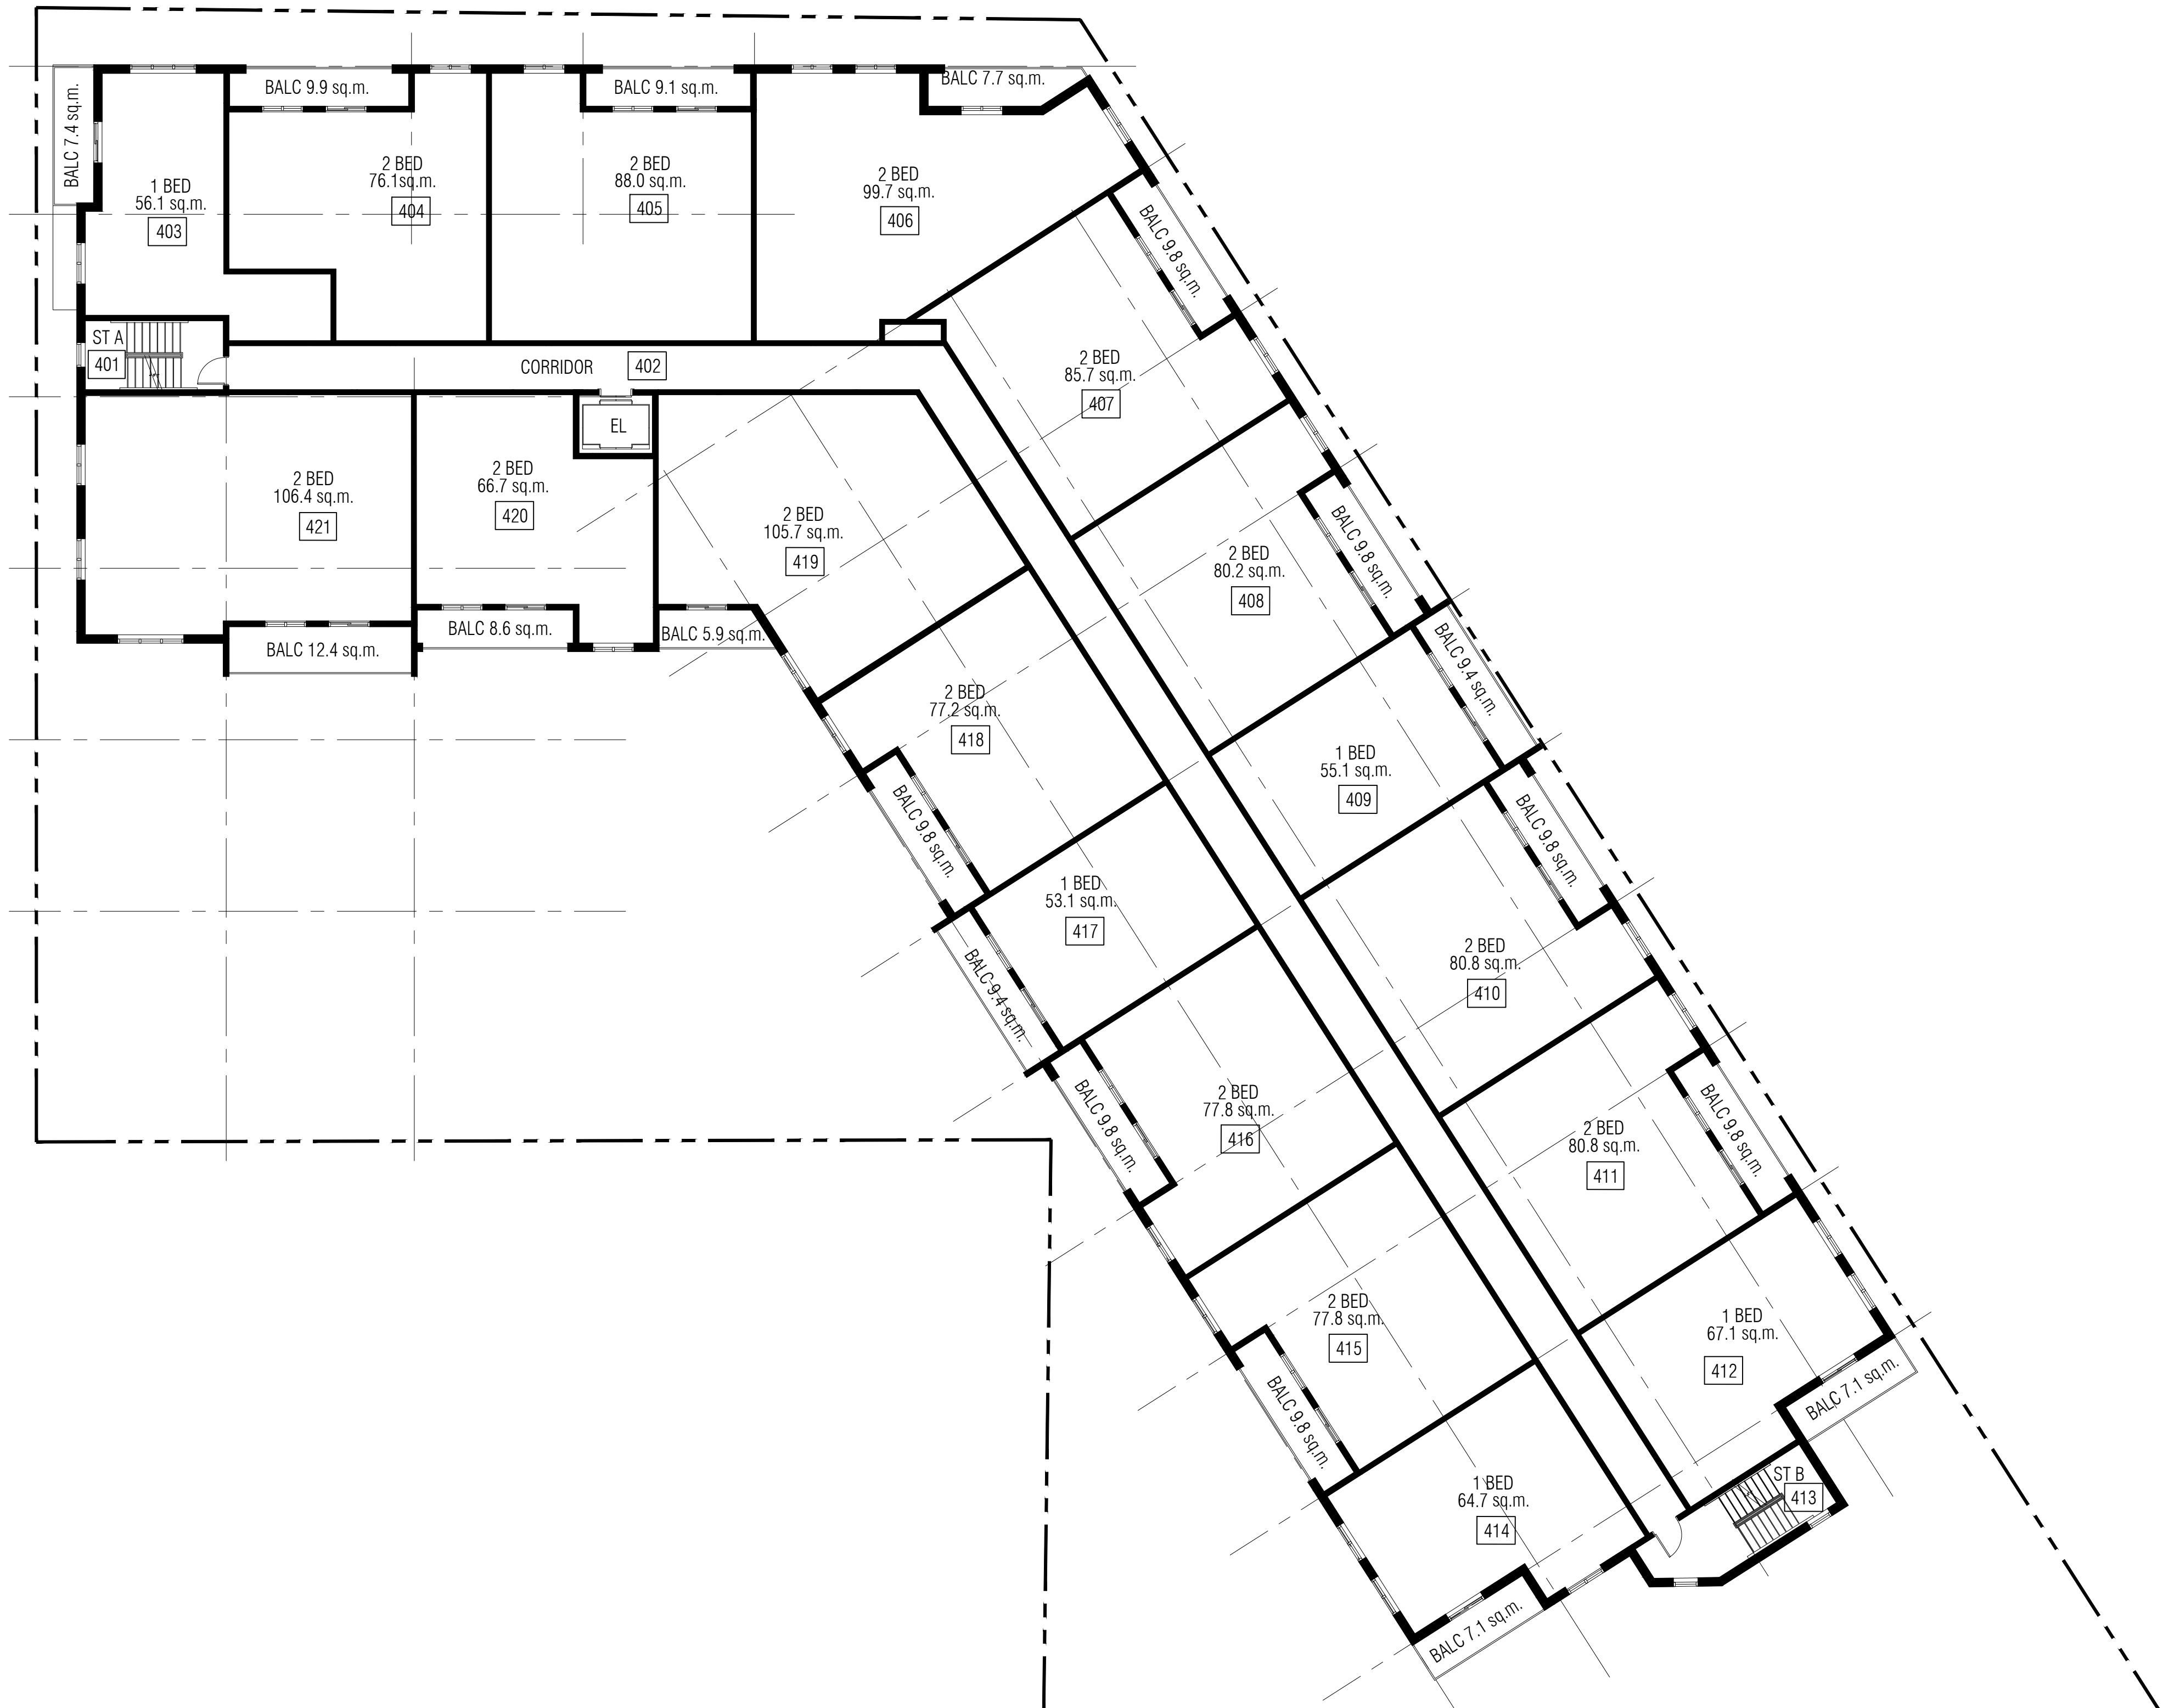

no. revisions	date	init.


GENERAL NOTE:
 THESE DRAWINGS ARE COPYRIGHT AND THE PROPERTY OF REINDERS + LAW LTD. THE DRAWINGS MAY NOT BE USED FOR CONSTRUCTION WITHOUT THE PERMISSION OF REINDERS + LAW LTD. AND UNLESS SEALED AND SIGNED BY THE ARCHITECT/ENGINEER REPRODUCTION OF THESE DRAWINGS WITHOUT THE CONSENT OF REINDERS + LAW LTD. IS STRICTLY PROHIBITED.
 DO NOT SCALE THESE DRAWINGS. ANY ERROR OR DISCREPANCY IS TO BE REPORTED IMMEDIATELY TO: REINDERS + LAW LTD.

cad file: 21043_A104
 date plotted: Apr/01/2022

drawn	SH
designed	GDR
reviewed	KR
date	2022-03-02
scale	1:150

project
 149 AINSLIE STREET N.
 CAMBRIDGE, ON



drawing
 FLOOR PLAN
 4TH TO 7TH LEVEL

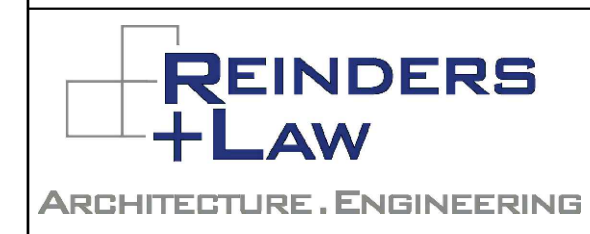

REINDERS + LAW LTD.
 ARCHITECTURE. ENGINEERING
 64 ONTARIO STREET NORTH
 MILTON, ON L9T 2T1
 T. 905.457.1618 F. 905.457.8852
 EMAIL@REINDERS.CA WWW.REINDERS.CA


drawing no.	rev. no.
A104	0

File: P:\2022\149Ainslie\149Ainslie.dwg, Plot Date: 2022-03-02 10:02:11 AM, Printed By: Shari Hill, Apr-01-22 4:39:45 PM, Plot Scale: 1:150

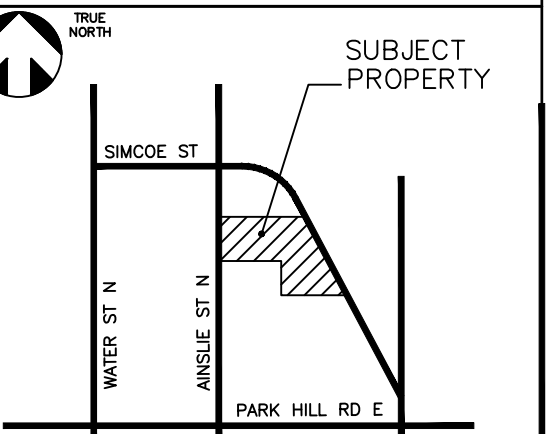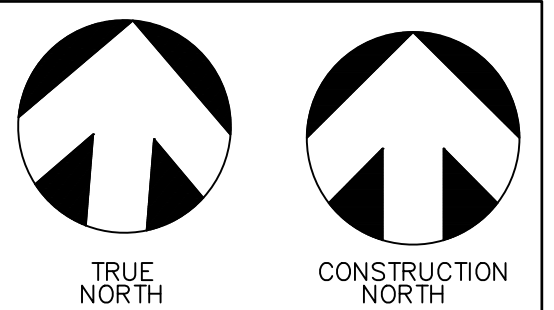

KEY PLAN N.T.S.

NO.	SUITE	SUITE AREA (sq.m.)	BALCONY AREA (sq.m.)
801	ST A	15.7	
802	CORRIDOR	123.7	
803	1-BED RENTAL	56.1	7.4
804	2-BED SUITE	76.1	9.9
805	2-BED SUITE	88.0	9.1
806	AMENITY AREA	99.7	
808	2-BED + DEN SUITE	80.2	9.8
808	1-BED SUITE	55.1	9.4
809	2-BED SUITE	80.8	9.8
810	2-BED SUITE	80.8	9.8
811	1-BED SUITE	67.1	7.1
812	ST B	21.4	
813	1-BED SUITE	64.7	7.1
814	2-BED SUITE	77.8	9.8
815	2-BED SUITE	77.8	9.8
816	1-BED SUITE	53.1	9.4
817	2-BED SUITE	77.2	9.8
818	2-BED SUITE	105.7	5.9
819	2-BED SUITE	66.7	8.6
820	PARTY ROOM	106.4	12.4
EL	ELEVATOR	7.6	
TOTAL		1584.7	145.1

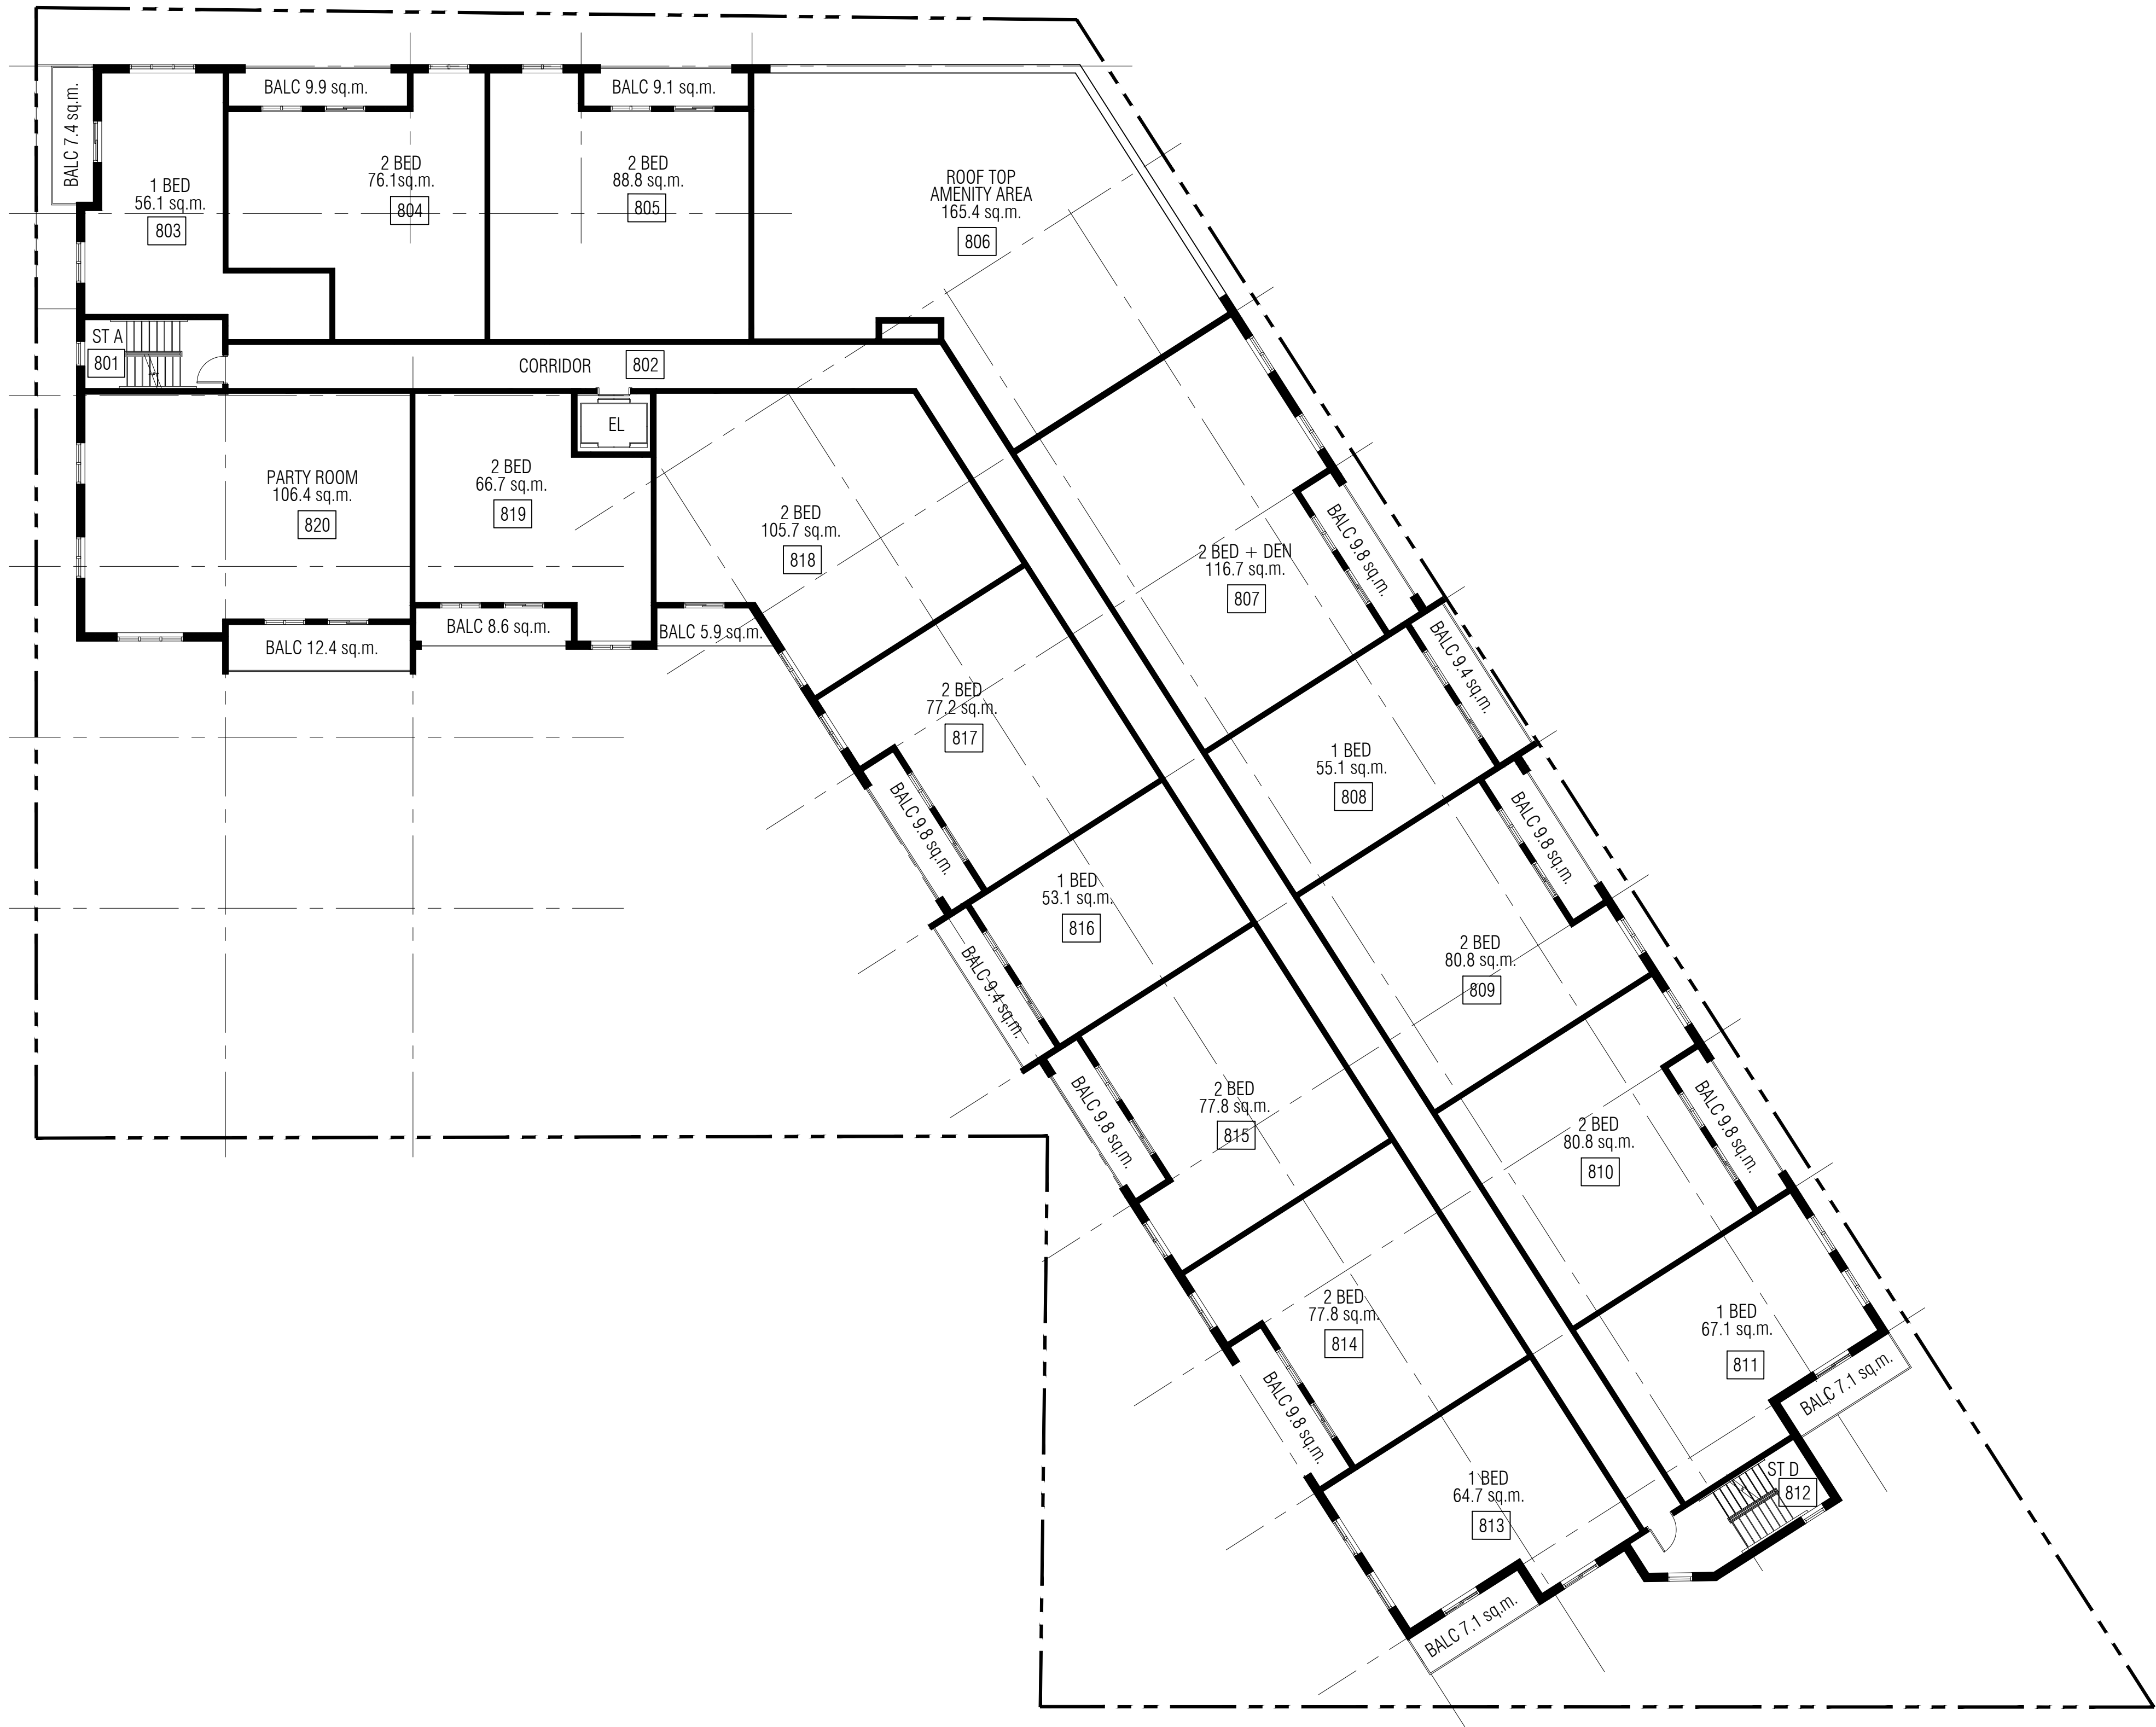

no. revisions	date	init.

GENERAL NOTE:
 THESE DRAWINGS ARE COPYRIGHT AND THE PROPERTY OF REINDERS + LAW LTD. THE DRAWINGS MAY NOT BE USED FOR CONSTRUCTION WITHOUT THE PERMISSION OF REINDERS + LAW LTD. AND UNLESS SEALED AND SIGNED BY THE ARCHITECT/ENGINEER REPRODUCTION OF THESE DRAWINGS WITHOUT THE CONSENT OF REINDERS + LAW LTD. IS STRICTLY PROHIBITED.
 DO NOT SCALE THESE DRAWINGS. ANY ERROR OR DISCREPANCY IS TO BE REPORTED IMMEDIATELY TO: REINDERS + LAW LTD.

cad file: 21043 A105
 date plotted: Apr/01/2022

drawn: SH
 designed: GDR
 reviewed: KR
 date: 2022-03-02
 scale: 1:150

project: 149 AINSLIE STREET N. CAMBRIDGE, ON

drawing: FLOOR PLAN 8TH LEVEL

REINDERS + LAW
 ARCHITECTURE . ENGINEERING

REINDERS + LAW LTD.
 ARCHITECTURE . ENGINEERING
 64 ONTARIO STREET NORTH
 MILTON, ON L9T 2T1
 T. 905.457.1618 F. 905.457.8852
 EMAIL@REINDERS.CA WWW.REINDERS.CA

drawing no. A105 rev. no. 0