


KEY PLAN
N.T.S.

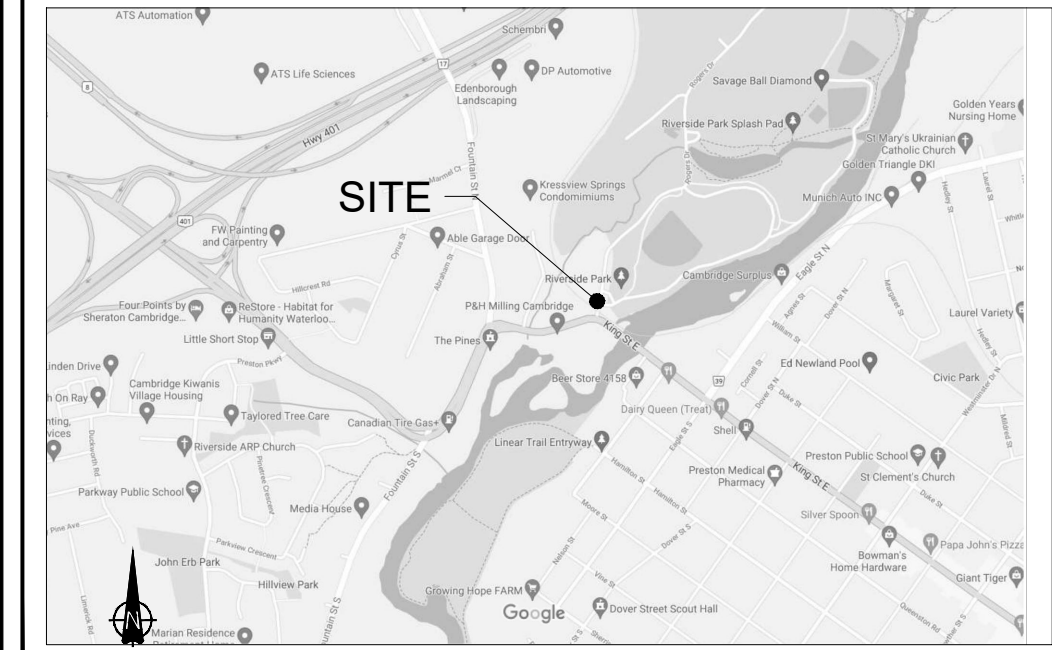

Legend

GENERAL NOTES:

1. DRAWINGS NOT TO BE USED FOR CONSTRUCTION UNLESS AUTHORIZED BY THE LANDSCAPE ARCHITECT
2. CONTRACTOR SHALL REPORT ANY DISCREPANCIES BETWEEN THE DRAWINGS AND SITE CONDITIONS PRIOR TO COMMENCEMENT OF THE WORK
3. ALL UTILITY LOCATES ARE THE RESPONSIBILITY OF THE CONTRACTOR. HAND DIG WITHIN THE LIMITS RECOMMENDED BY THE SERVICE UTILITY. UTILITY CONFLICTS WITH PROPOSED TREE LOCATIONS MUST BE REPORTED IMMEDIATELY TO THE LANDSCAPE ARCHITECT
4. BASE DRAWING PROVIDED BY GOOGLE.
5. VEGETATION INVENTORY BY GSP GROUP.
6. LANDSCAPE DRAWINGS SHOW ENGINEERING INFORMATION FOR DESIGN PURPOSES ONLY. DO NOT CONSTRUCT ENGINEERING WORKS FROM THESE DRAWINGS.

**VEGETATION
MANAGEMENT PLAN**
255 KING STREET EST
CAMBRIDGE, ON

ISSUED FOR SITE PLAN
APPROVAL, NOT FOR
CONSTRUCTION.



DATE	ISSUE	BY
???	Issued for SPA	??



255-72 Victoria Street South
Kitchener, Ontario N2G 4Y5
T 519 598 8822
F 519 598 8843
www.gspgroup.ca

163 Loren Street South, Suite 300
Hamilton, Ontario L8P 4A9
T 905 572 7477

Date: July 8, 2021
Scale: 1:500

Drawn By:
Project No.: 20115

0.01

