


1 ENLARGEMENT 'A'  
SCALE 1:150

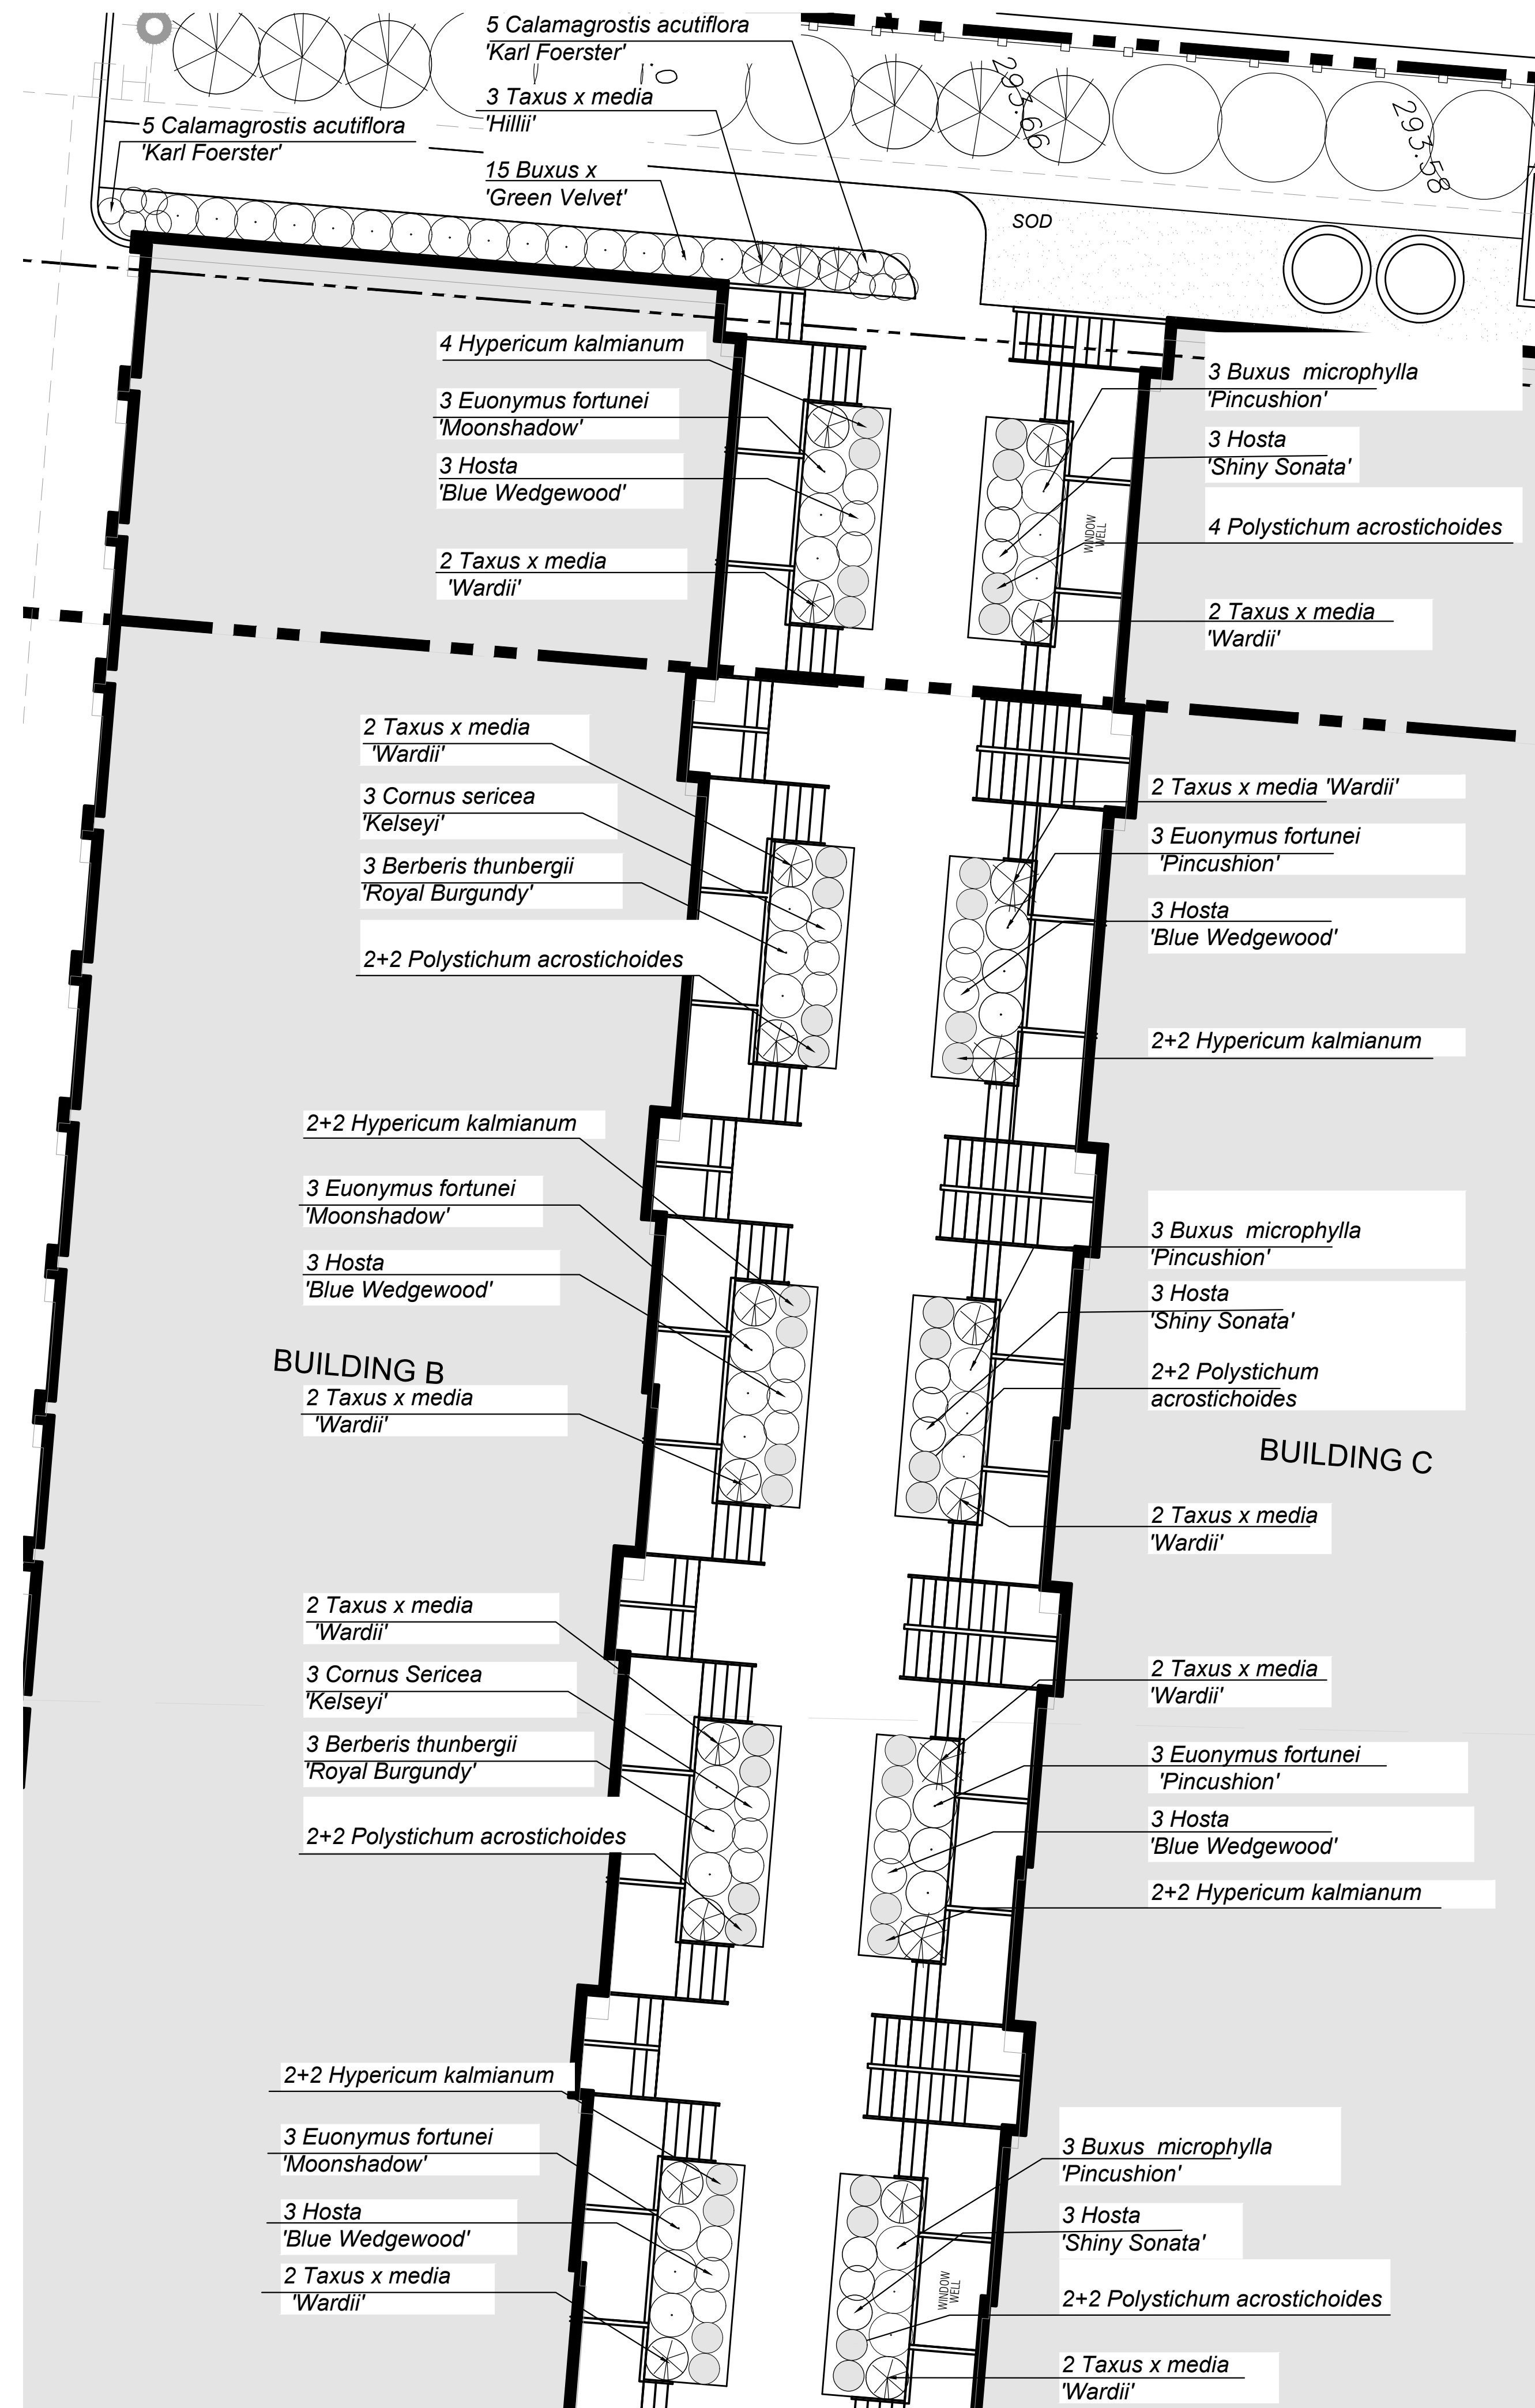

2 ENLARGEMENT 'B'  
SCALE 1:150



KEY-PLAN

LEGEND


- EXISTING PROPERTY LINE
- - - PROPOSED FENCE
- EXISTING DECIDUOUS TREE
- ◐ EXISTING CONIFEROUS TREE
- PROPOSED DECIDUOUS TREE
- ◐ PROPOSED CONIFEROUS TREE
- PROPOSED DECIDUOUS SHRUB/GROUNDCOVER/PERENNIALS
- ◐ PROPOSED CONIFEROUS SHRUB
- PROPOSED SOD

SOURCE OF BASE INFORMATION:  
 BASE INFORMATION EXTRACTED FROM DRAWING 21021\_SP1 PROVIDED BY REINDERS + LAW ARCHITECTURE, ENGINEERING  
 SITE INFORMATION PROVIDED BY J.D. BARNES LTD. DRAWING REFER #21-40-469-00 DATED 12/16/21

PLOT DATE: March 07, 2022

No.	DATE	DESCRIPTION	BY
1	03/07/2022	ISSUED FOR SPA	KW

REVISIONS

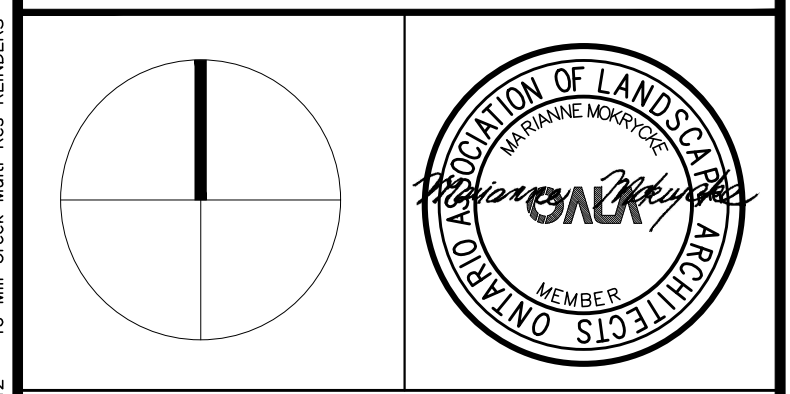

**OMC LANDSCAPE ARCHITECTURE**  
 Innovative. outside thinking.  
 270 Sherman Avenue North, Suite 315-MILL, Hamilton, ON L8L 6N4  
 Telephone: 905.681.7604 Fax: 905.681.2944 www.omcla.ca  
 LANDSCAPE ARCHITECTURE ENVIRONMENTAL PLANNING RESOURCE ANALYSIS

46 MILL CREEK RD AND 5 LIBERTY DR DEVELOPMENT

CAMBRIDGE, ONTARIO

PLANTING PLAN (ENLARGEMENT)

ISSUED FOR SITE PLAN APPROVAL

SCALE: 1:150	CHECKED: MM
DATE: May. 21, 09	DRAWING: L2
DRAWN: KW	PROJECT: 1542

Issued for - March 7, 2022