




1 MAINTENANCE STRIP (CURB CONDITION)
N.T.S.

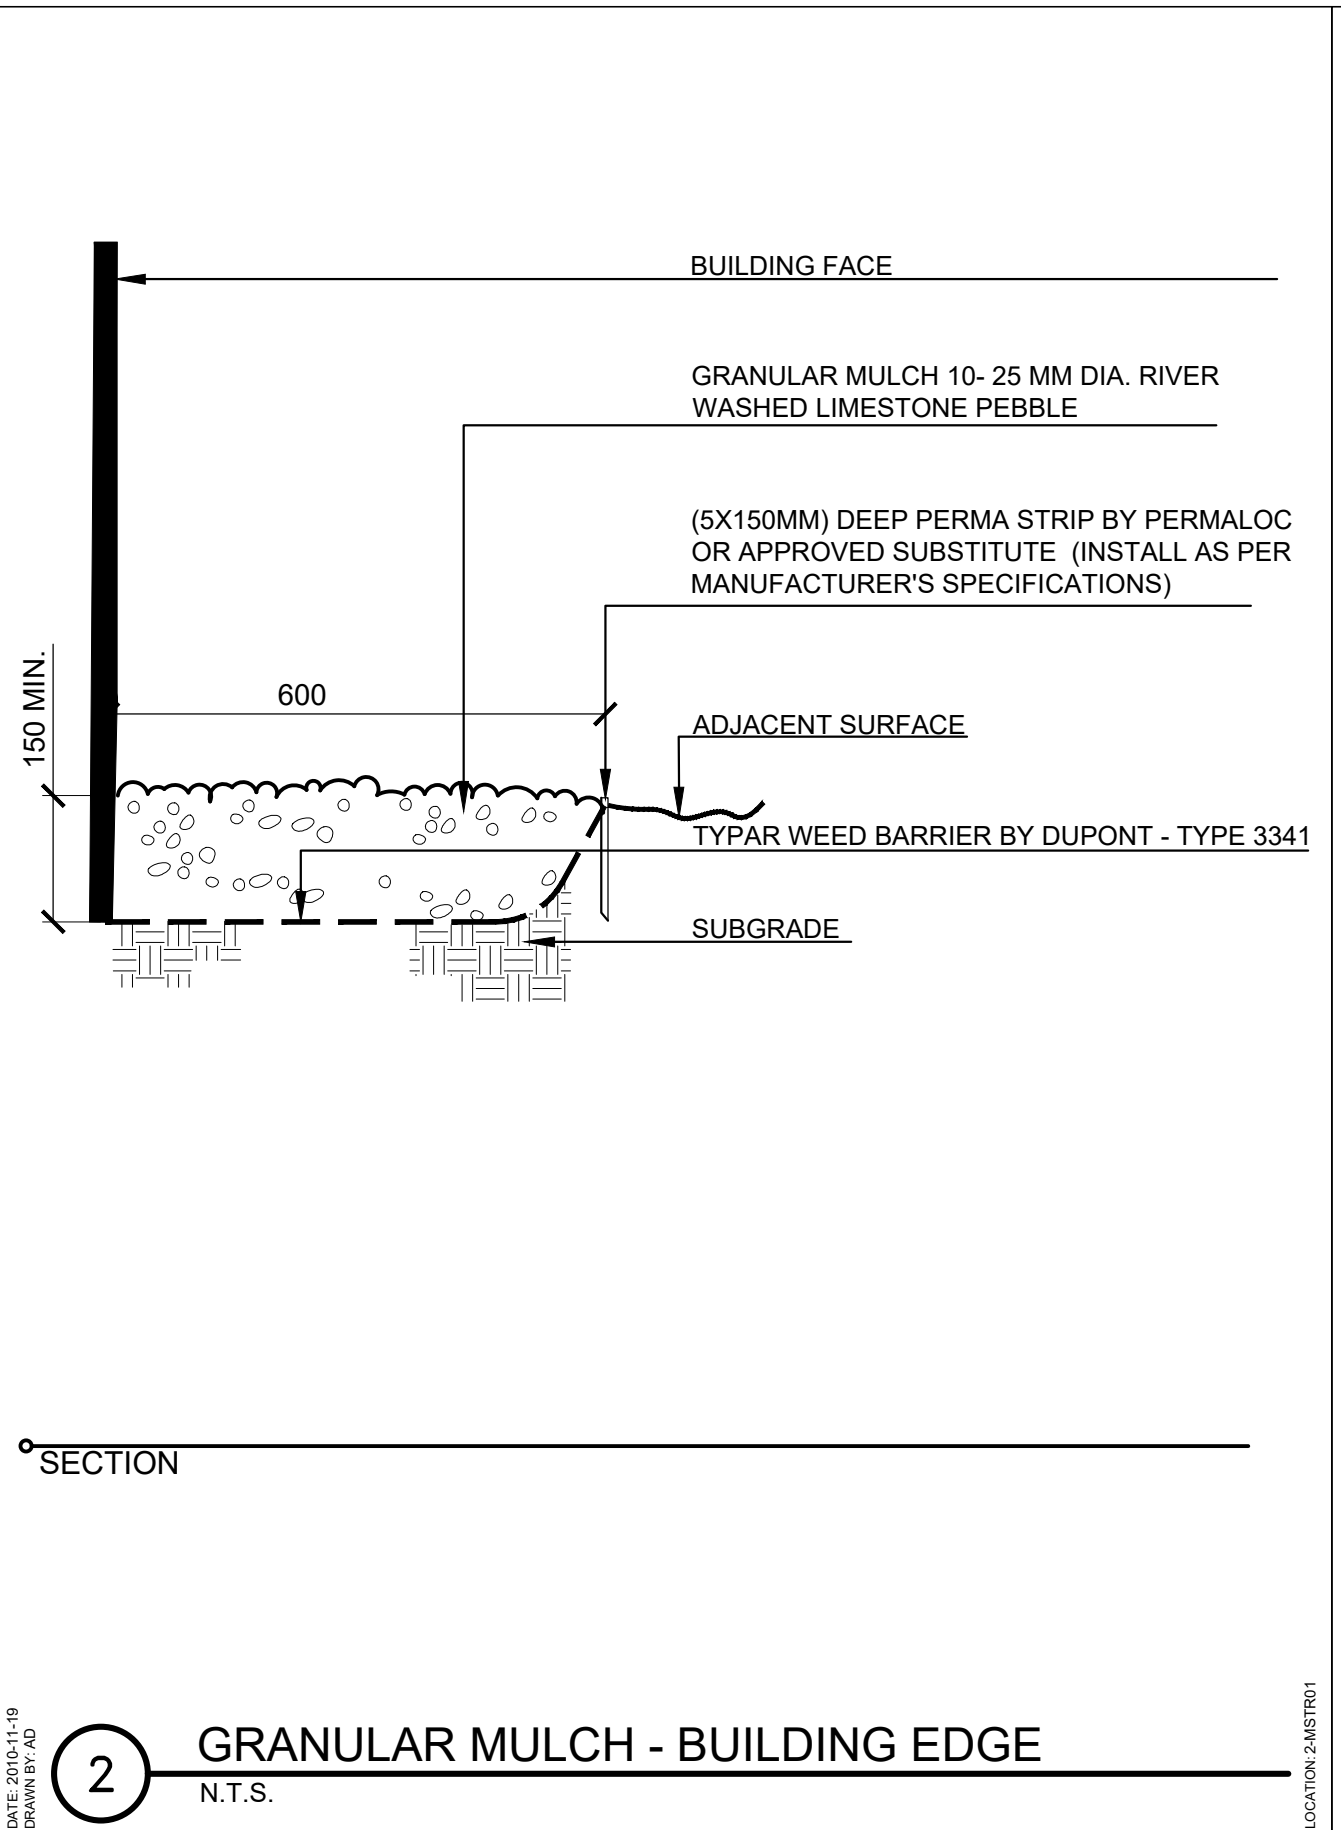


2 GRANULAR MULCH - BUILDING EDGE
N.T.S.

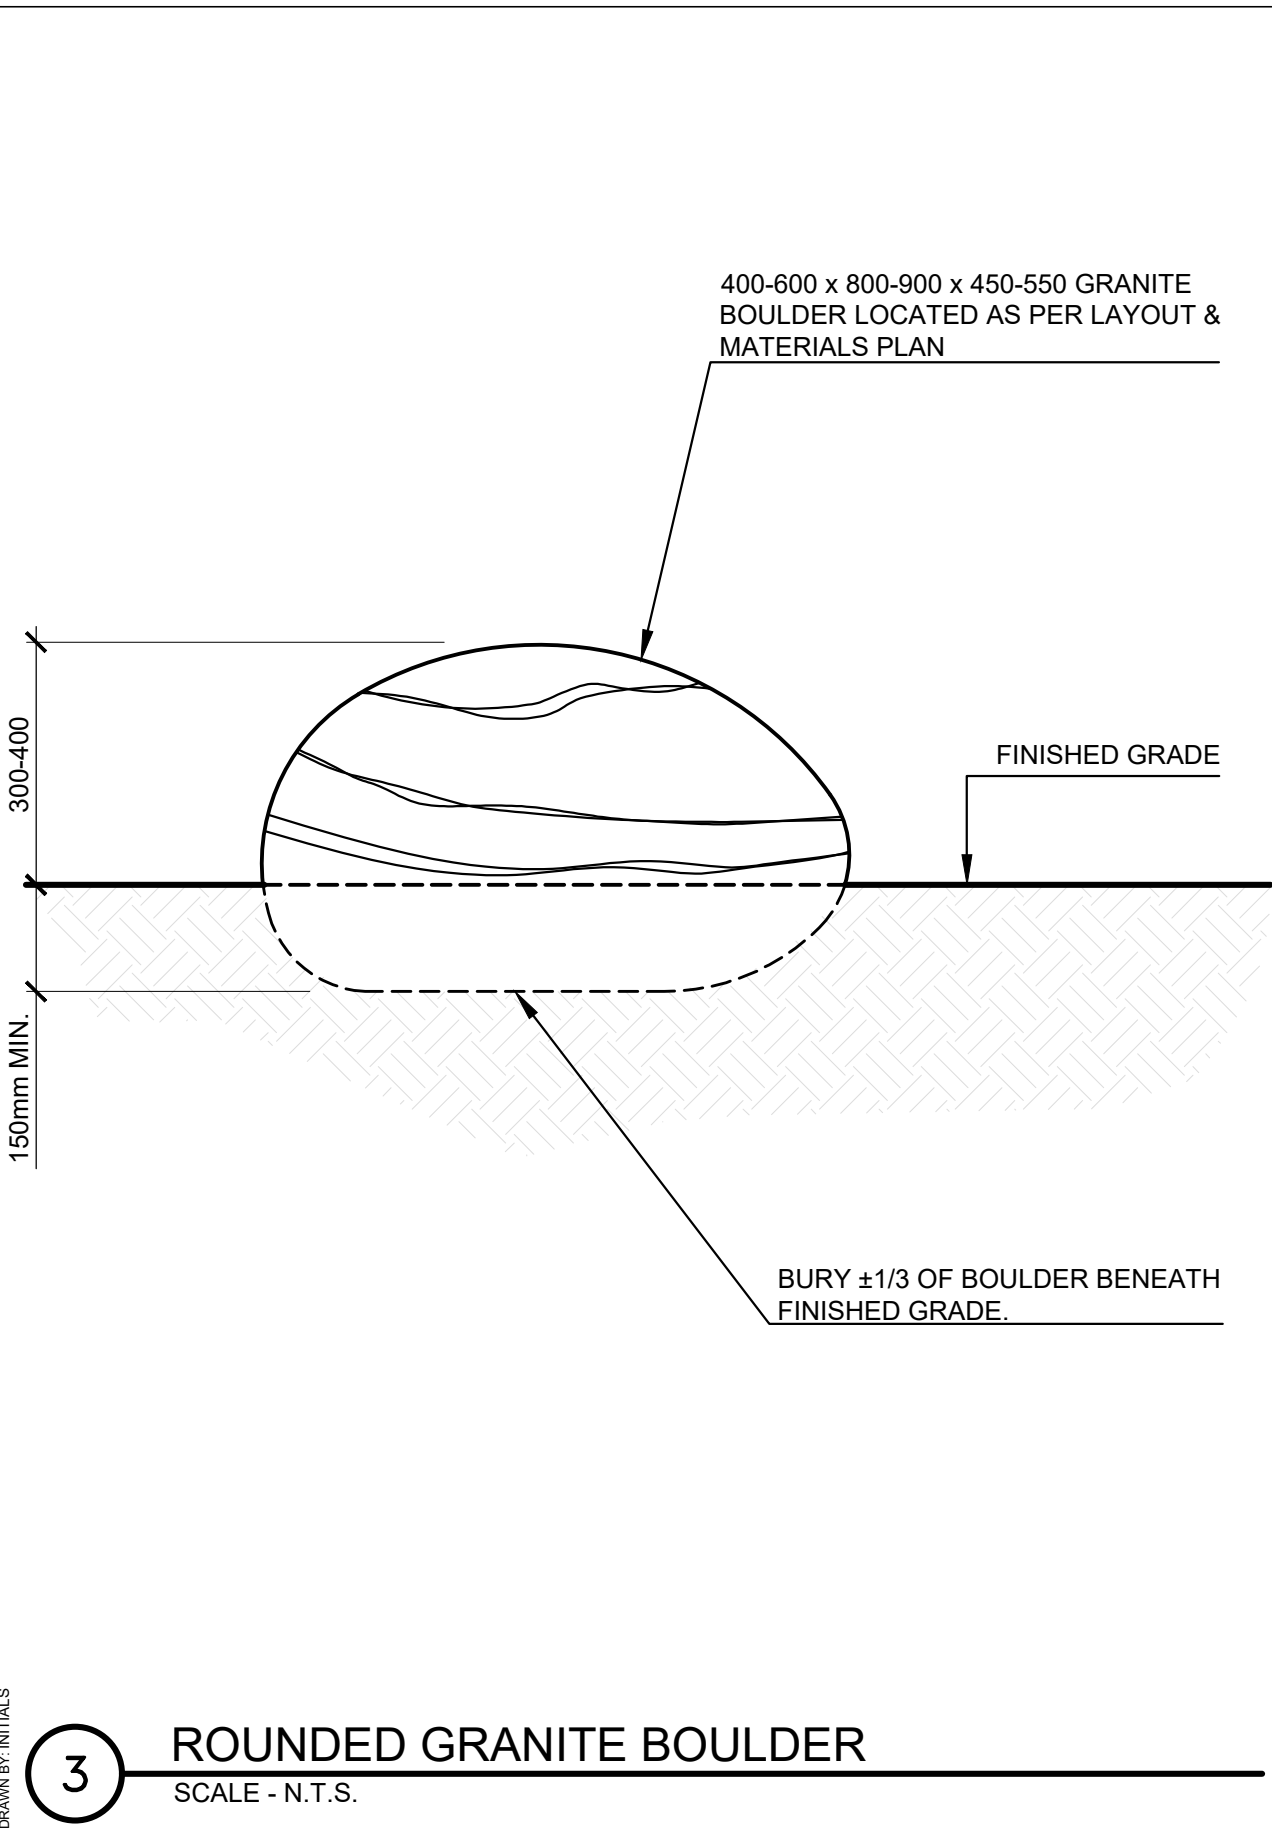


3 ROUNDED GRANITE BOULDER
SCALE - N.T.S.

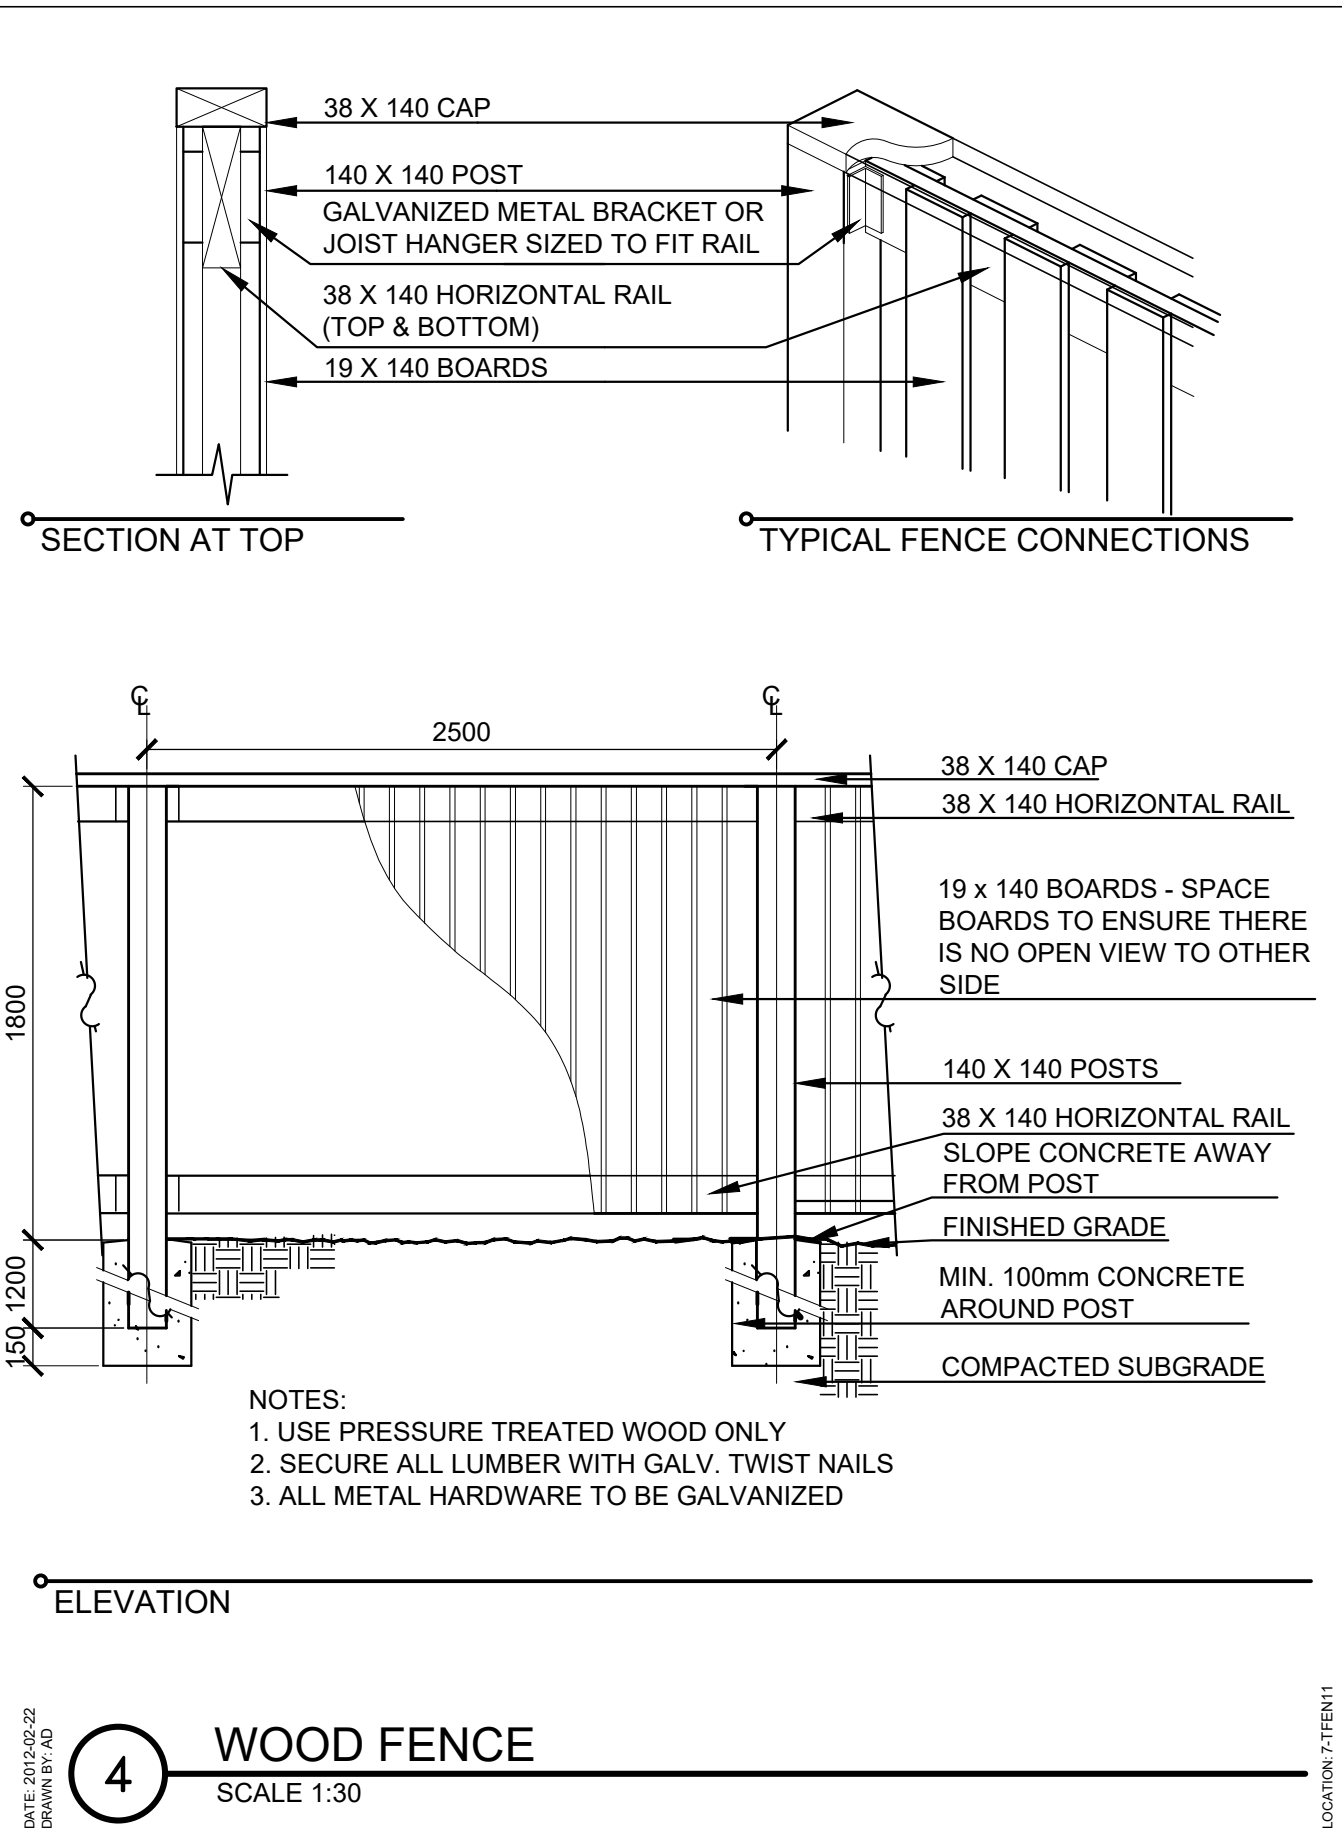


4 WOOD FENCE
SCALE 1:30

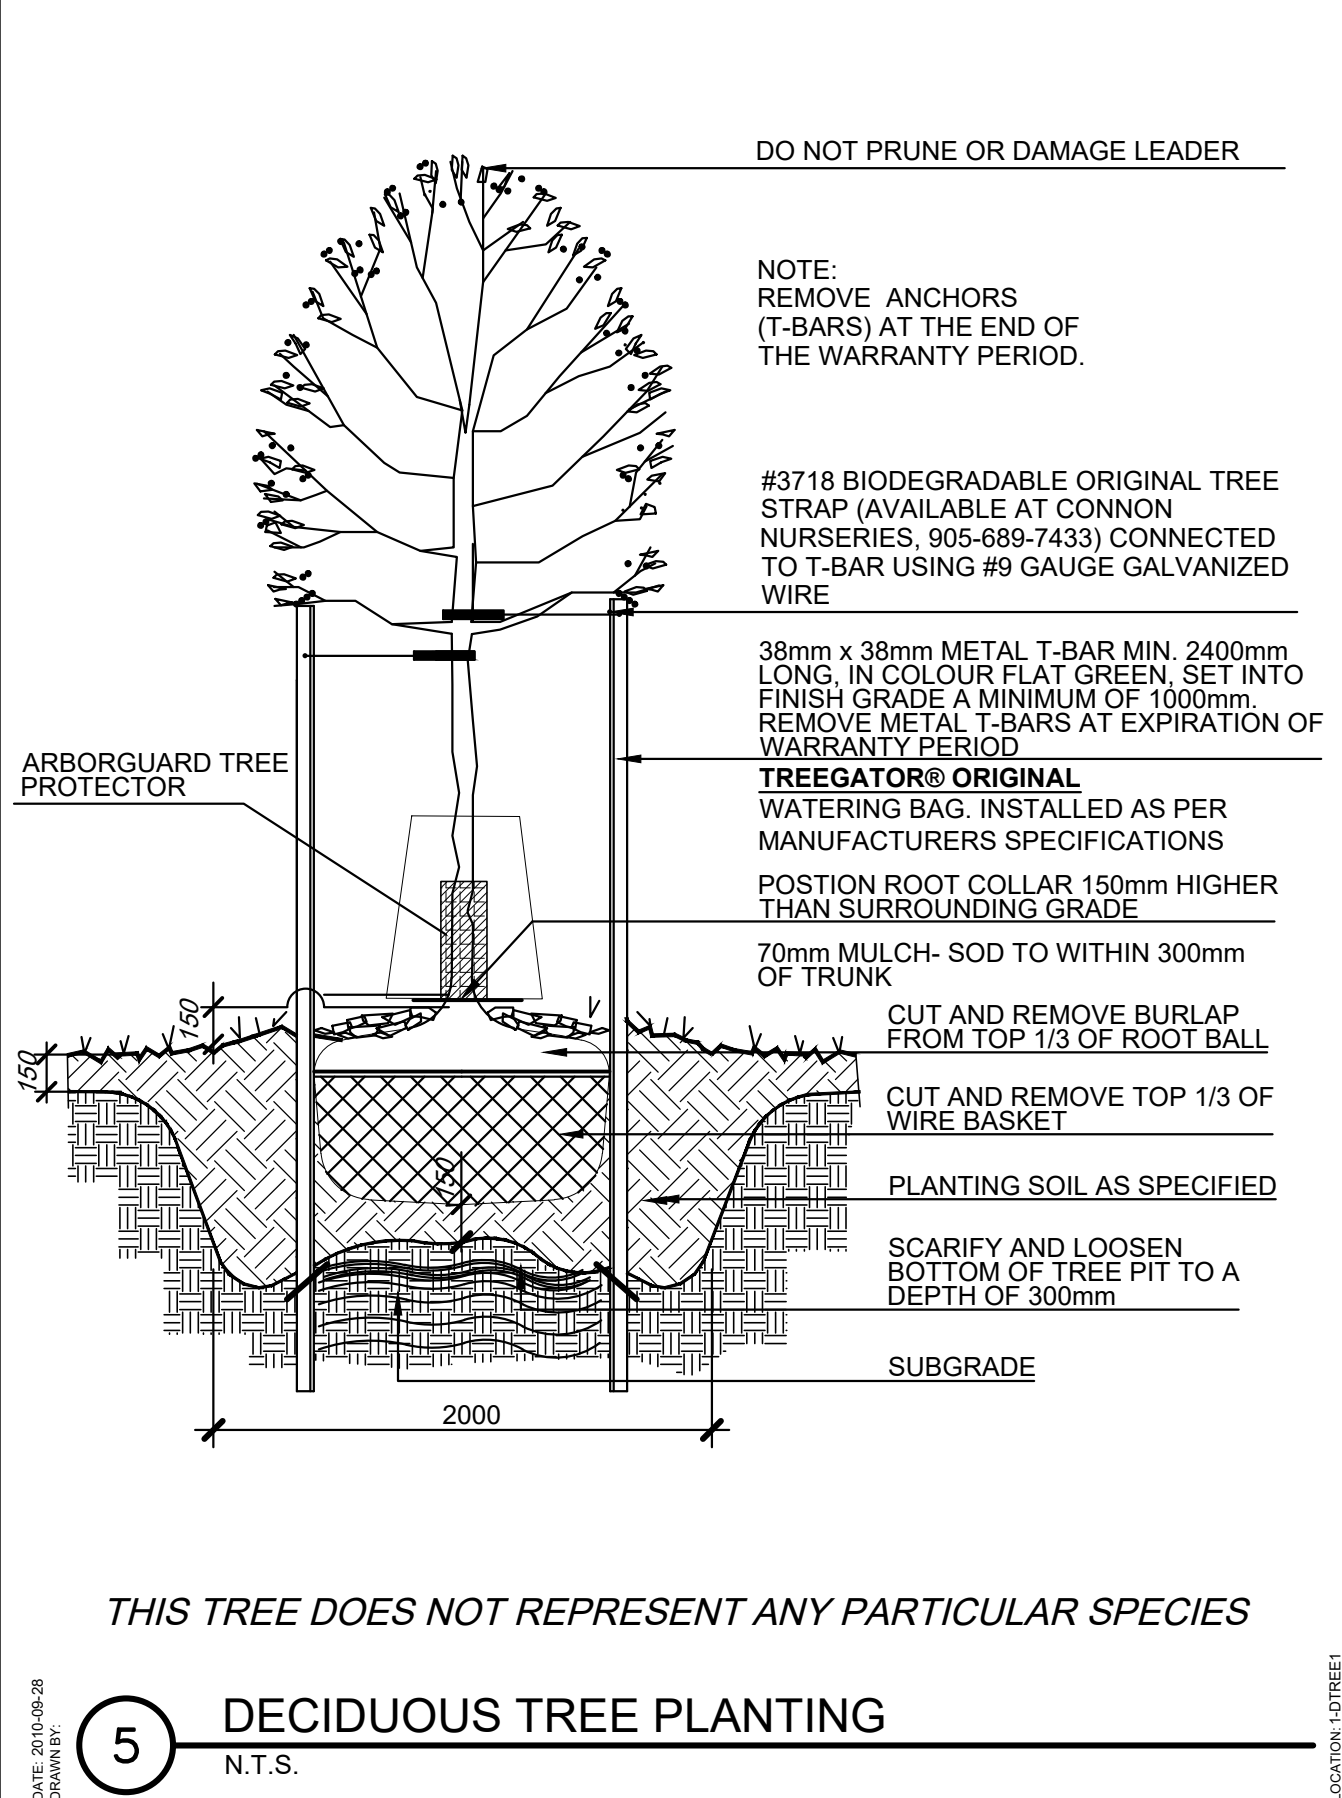

5 DECIDUOUS TREE PLANTING
N.T.S.

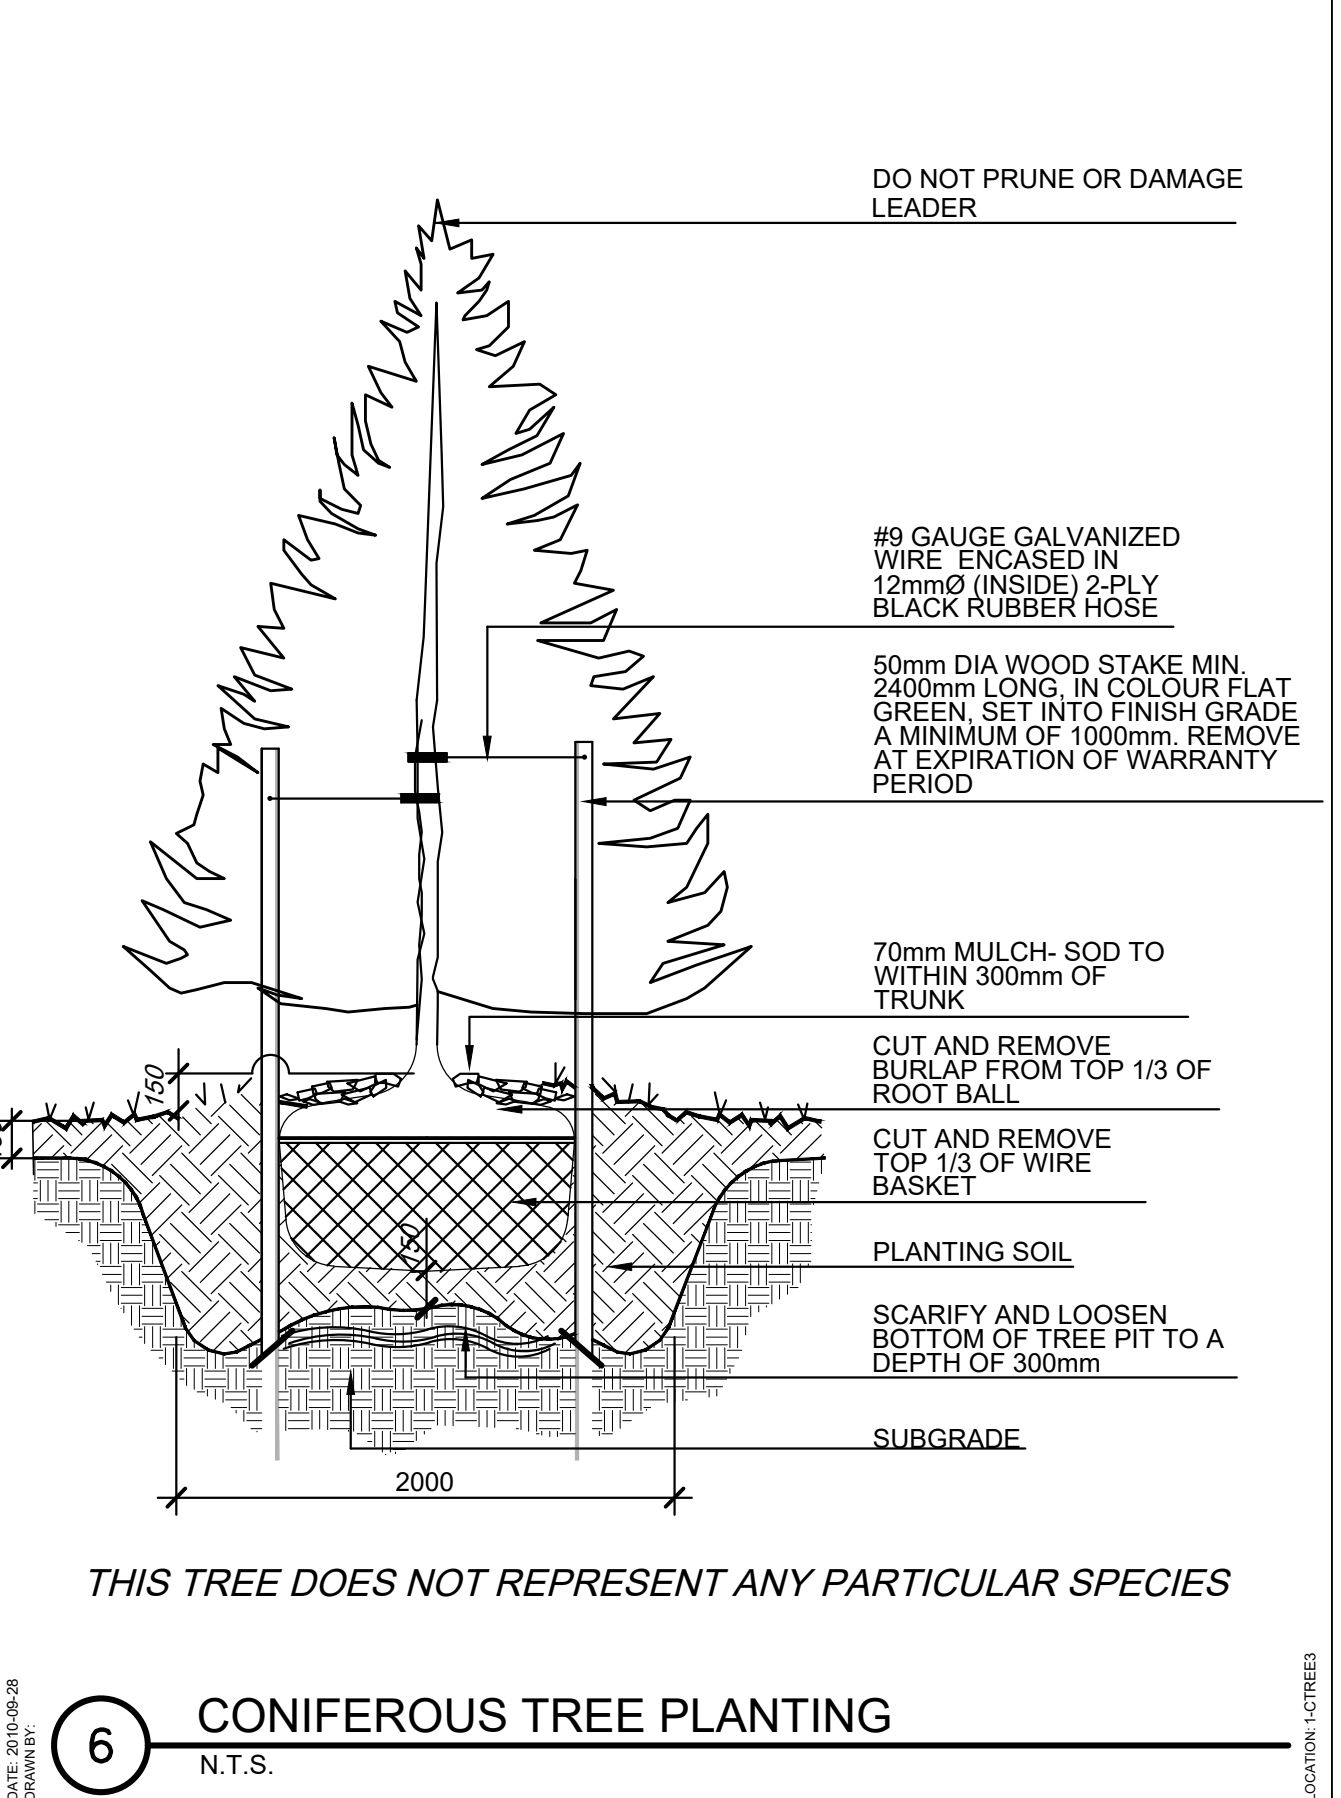

6 CONIFEROUS TREE PLANTING
N.T.S.

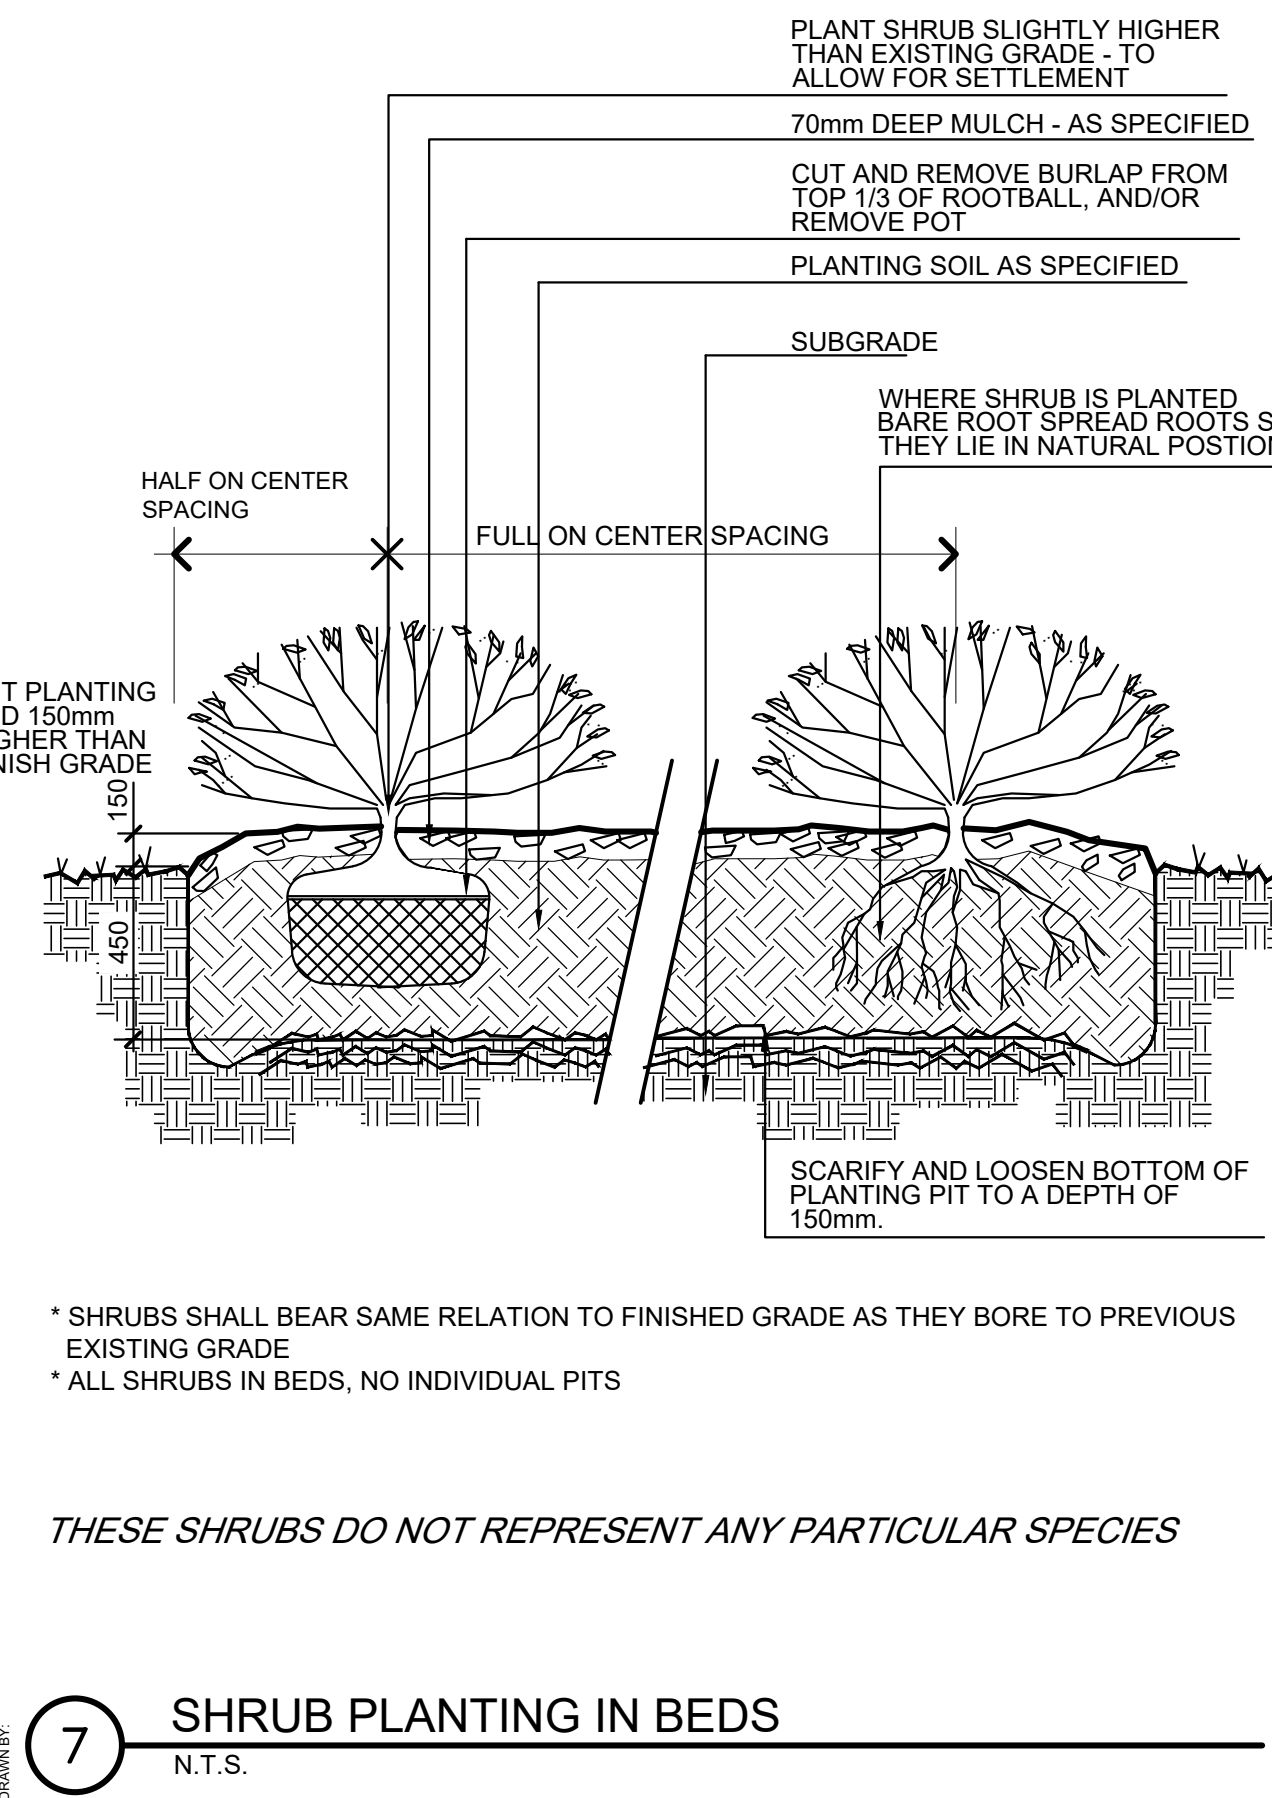

7 SHRUB PLANTING IN BEDS
N.T.S.




KEY-PLAN

LEGEND

PLOT DATE: March 07, 2022

No.	DATE	DESCRIPTION	BY
1	03/07/2022	ISSUED FOR SPA	KW

REVISIONS

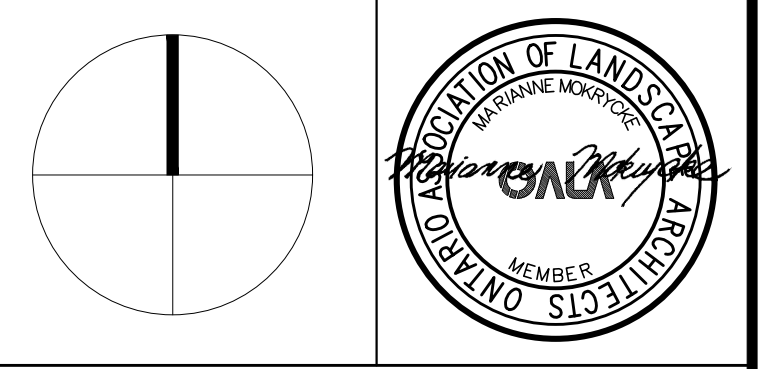

OMC LANDSCAPE ARCHITECTURE
Innovative. outside thinking.
270 Sherman Avenue North, Suite 315-MILL, Hamilton, ON L8L 6N4
Telephone: 905.681.7604 Fax: 905.681.2944 www.omcla.ca
LANDSCAPE ARCHITECTURE ENVIRONMENTAL PLANNING RESOURCE ANALYSIS

46 MILL CREEK RD AND 5 LIBERTY DR DEVELOPMENT

CAMBRIDGE, ONTARIO

DETAILS

ISSUED FOR SITE PLAN APPROVAL

SCALE : AS SHOWN	CHECKED : MM
DATE : May. 21, 09	DRAWING : L3
DRAWN : KW	PROJECT : 1542

Issued for - March 7, 2022