


ROAD CROSS SECTION (23.0 m R.O.W.)

SCALE 1:100

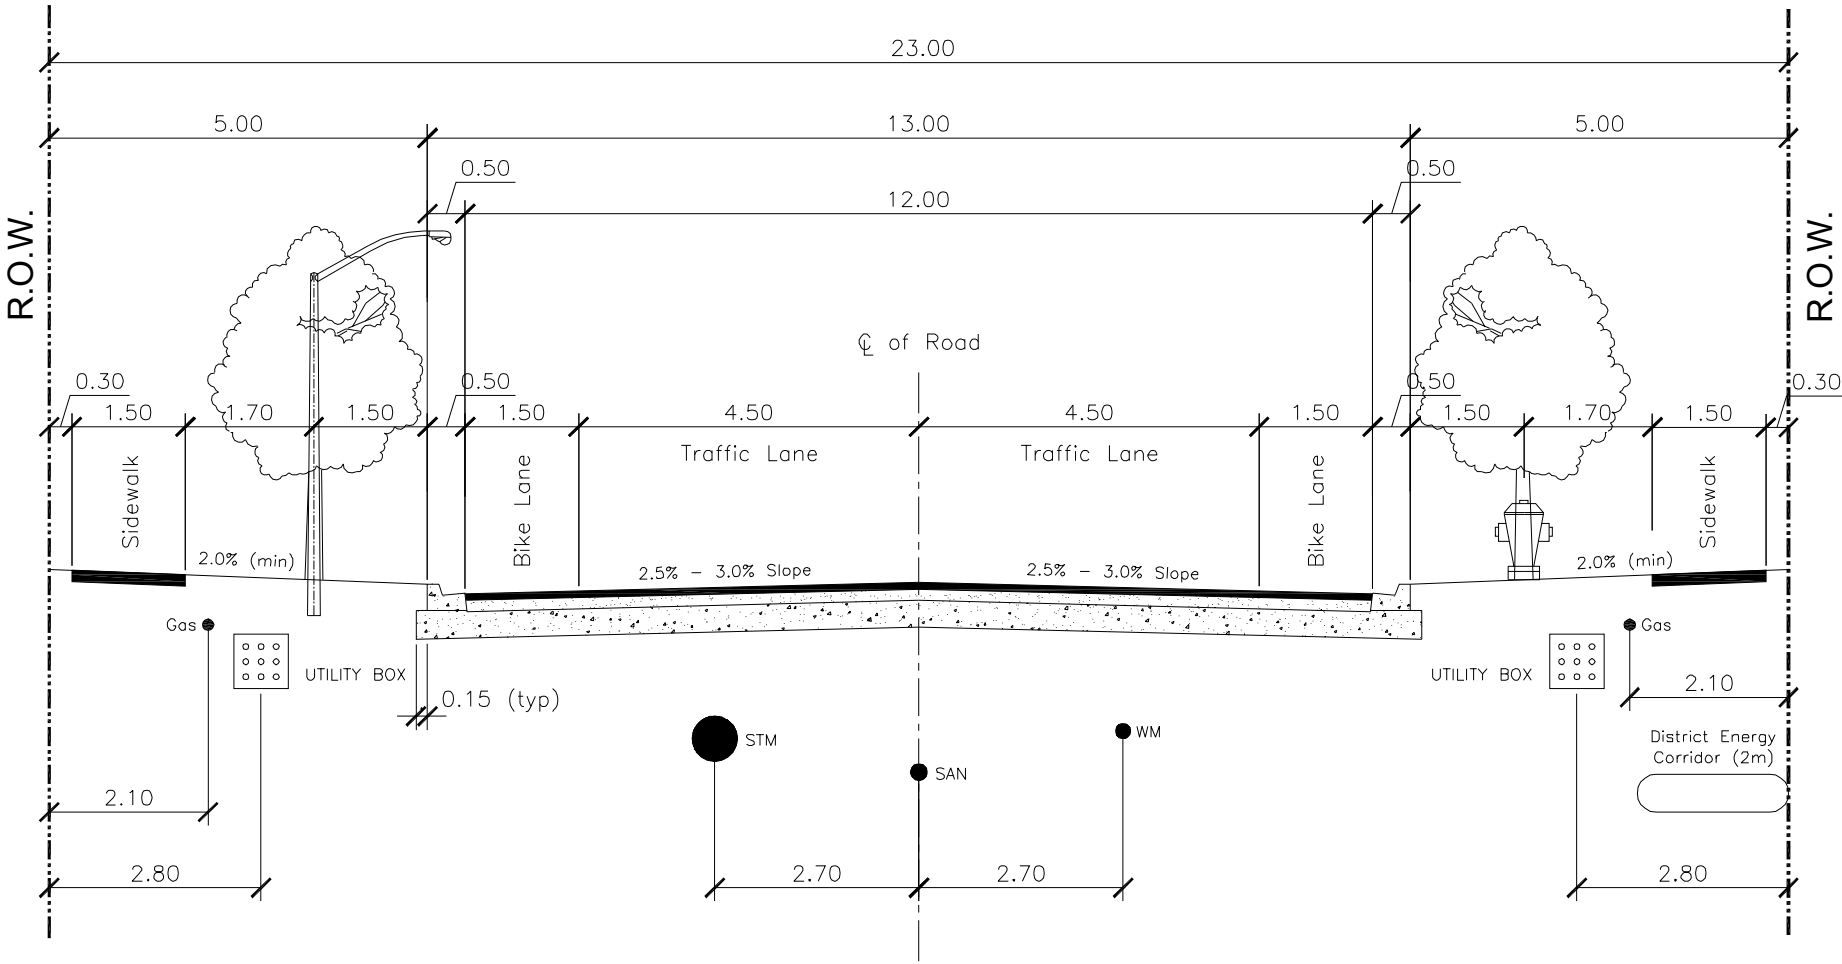

NOTES:

1. All dimensions are in meters.
2. Concrete curb and gutter as per OPSP 600.040.

CROSSFALL:

1. 3.0% for roads < 1.0% grade.
2. 2.5% for roads > 1.0% grade.

MINIMUM DEPTH OF COVER

1. Sanitary Sewer	-----	2.4m
2. Storm Sewer	-----	1.5m
3. Watermain	-----	2.0m
4. Gas Main	-----	0.6m
5. Hydro	-----	0.9m
6. Telephone	-----	0.75m
7. Cable TV	-----	0.75m

BOXWOOD INDUSTRIAL SUBDIVISION SERVICING CLASS ENVIRONMENTAL ASSESSMENT, CITY OF CAMBRIDGE



EXHIBIT 20: ROAD CROSS SECTION (23.0m R.O.W.)



C:\Users\jld\OneDrive\Documents\Boxwood\Boxwood\Boxwood.dwg May 18, 2009 10:11am