

CAMBRIDGE

MAIN STREET PLAN + URBAN DESIGN GUIDELINES

STREETSCAPE MASTERPLAN

PRECEDENTS




Barcelona, Spain




Bath, England



Cambridge, England

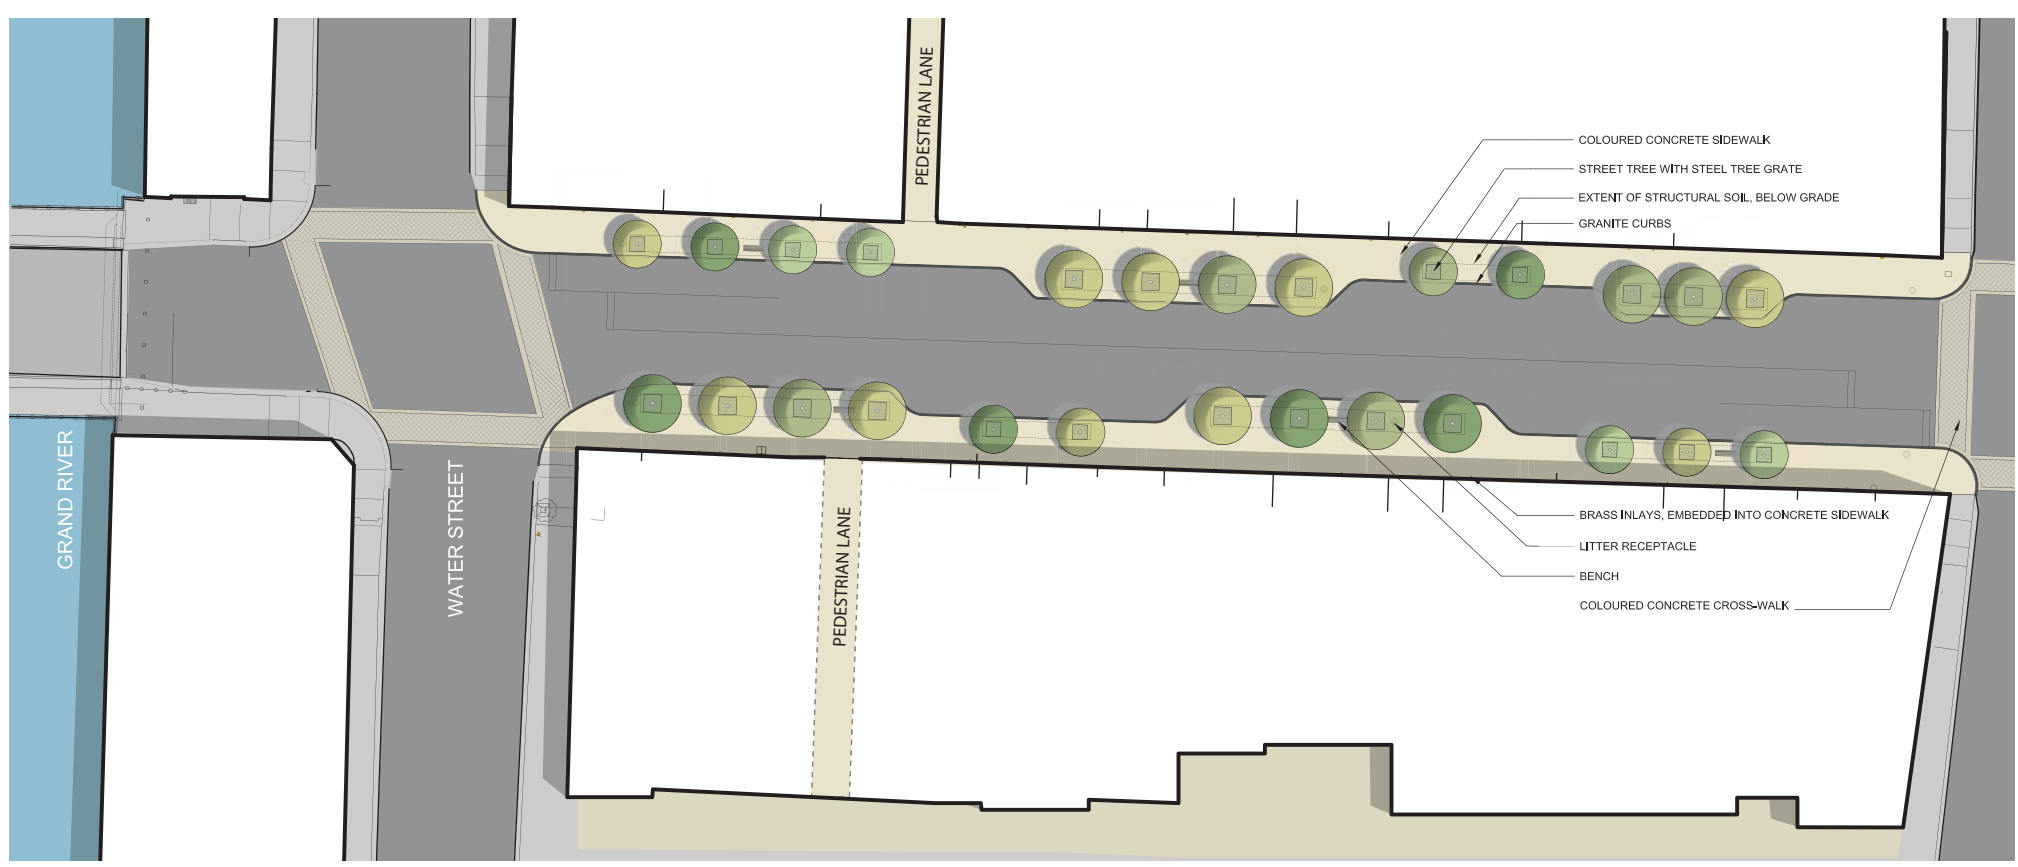


MATERIALS

 



Coloured Concrete




Granite Curb

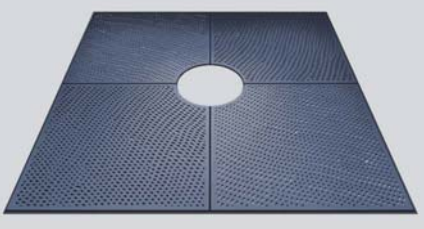

Tree Grates

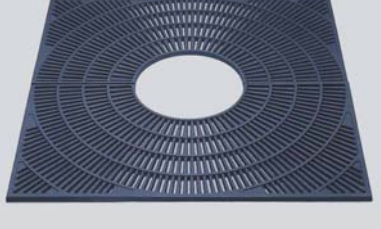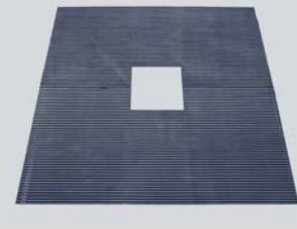

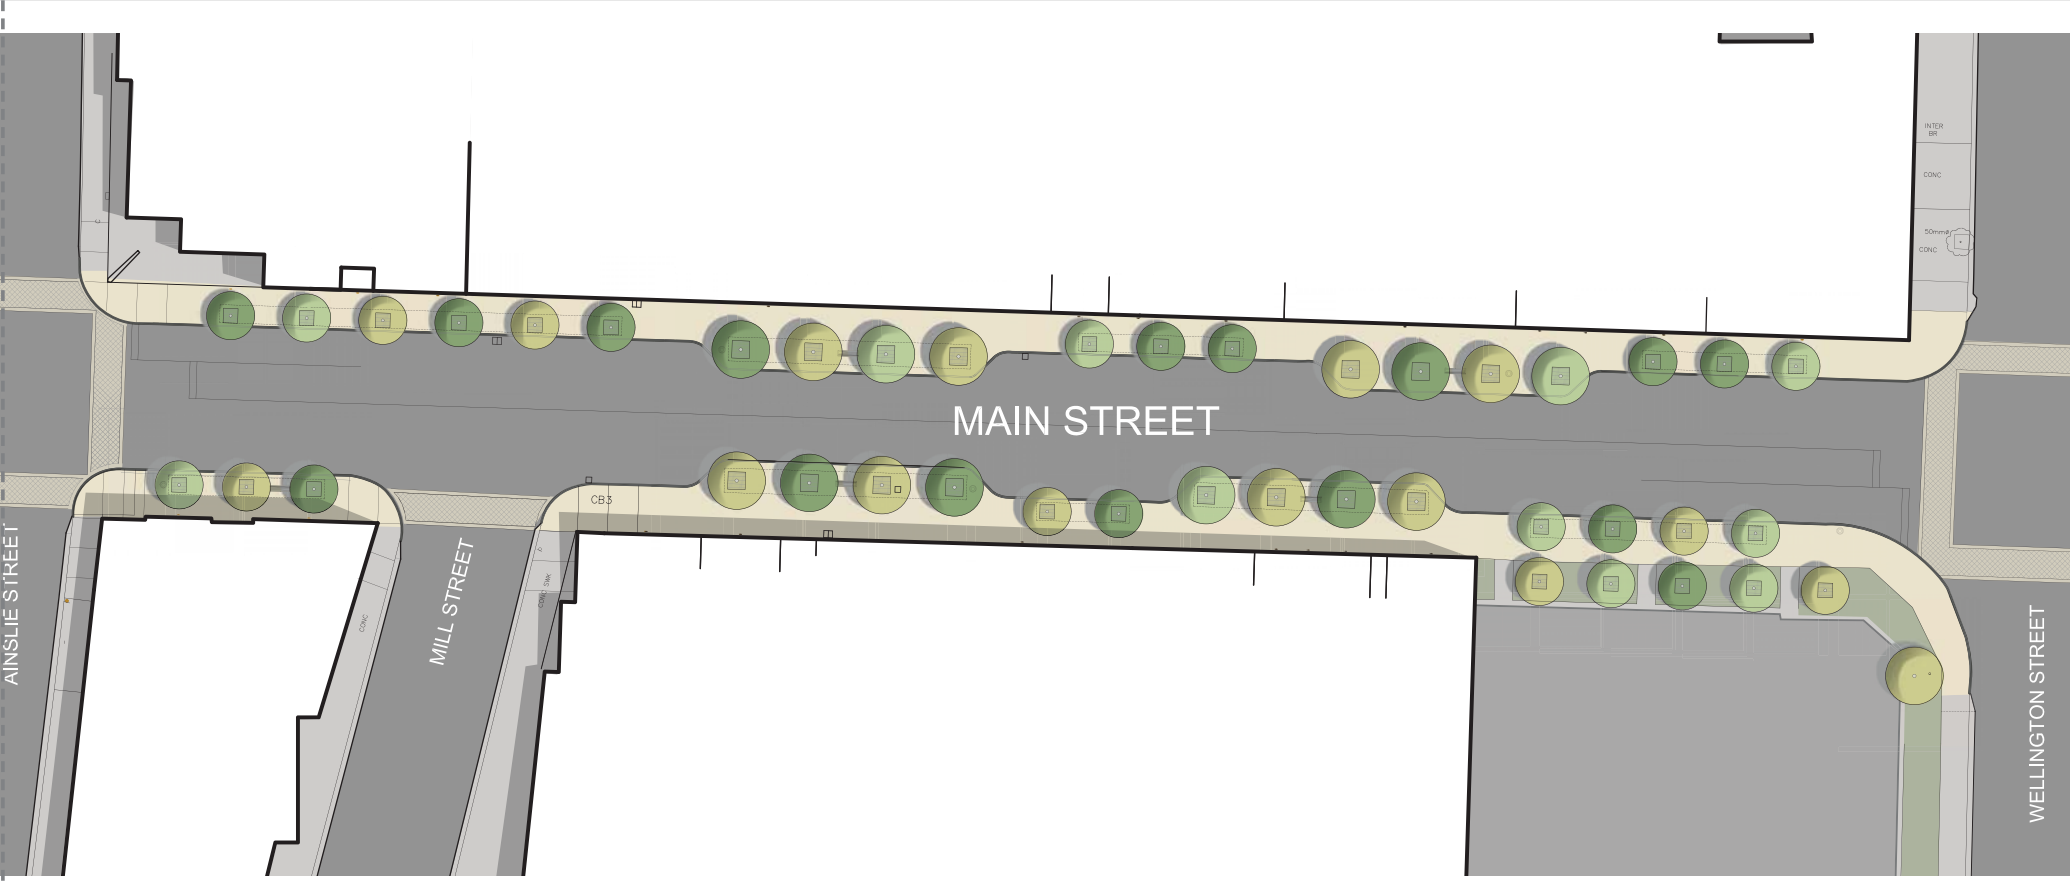

FURNISHINGS



Benches



Litter Receptacle



Bike Locks



Charlottetown, P.E.I.



Montreal, Quebec



Montreal, Quebec



Oxford, England



TREES

