




March 21 at 10.0 am



June 21 at 10.0 am



Sep. 21 at 10.0 am

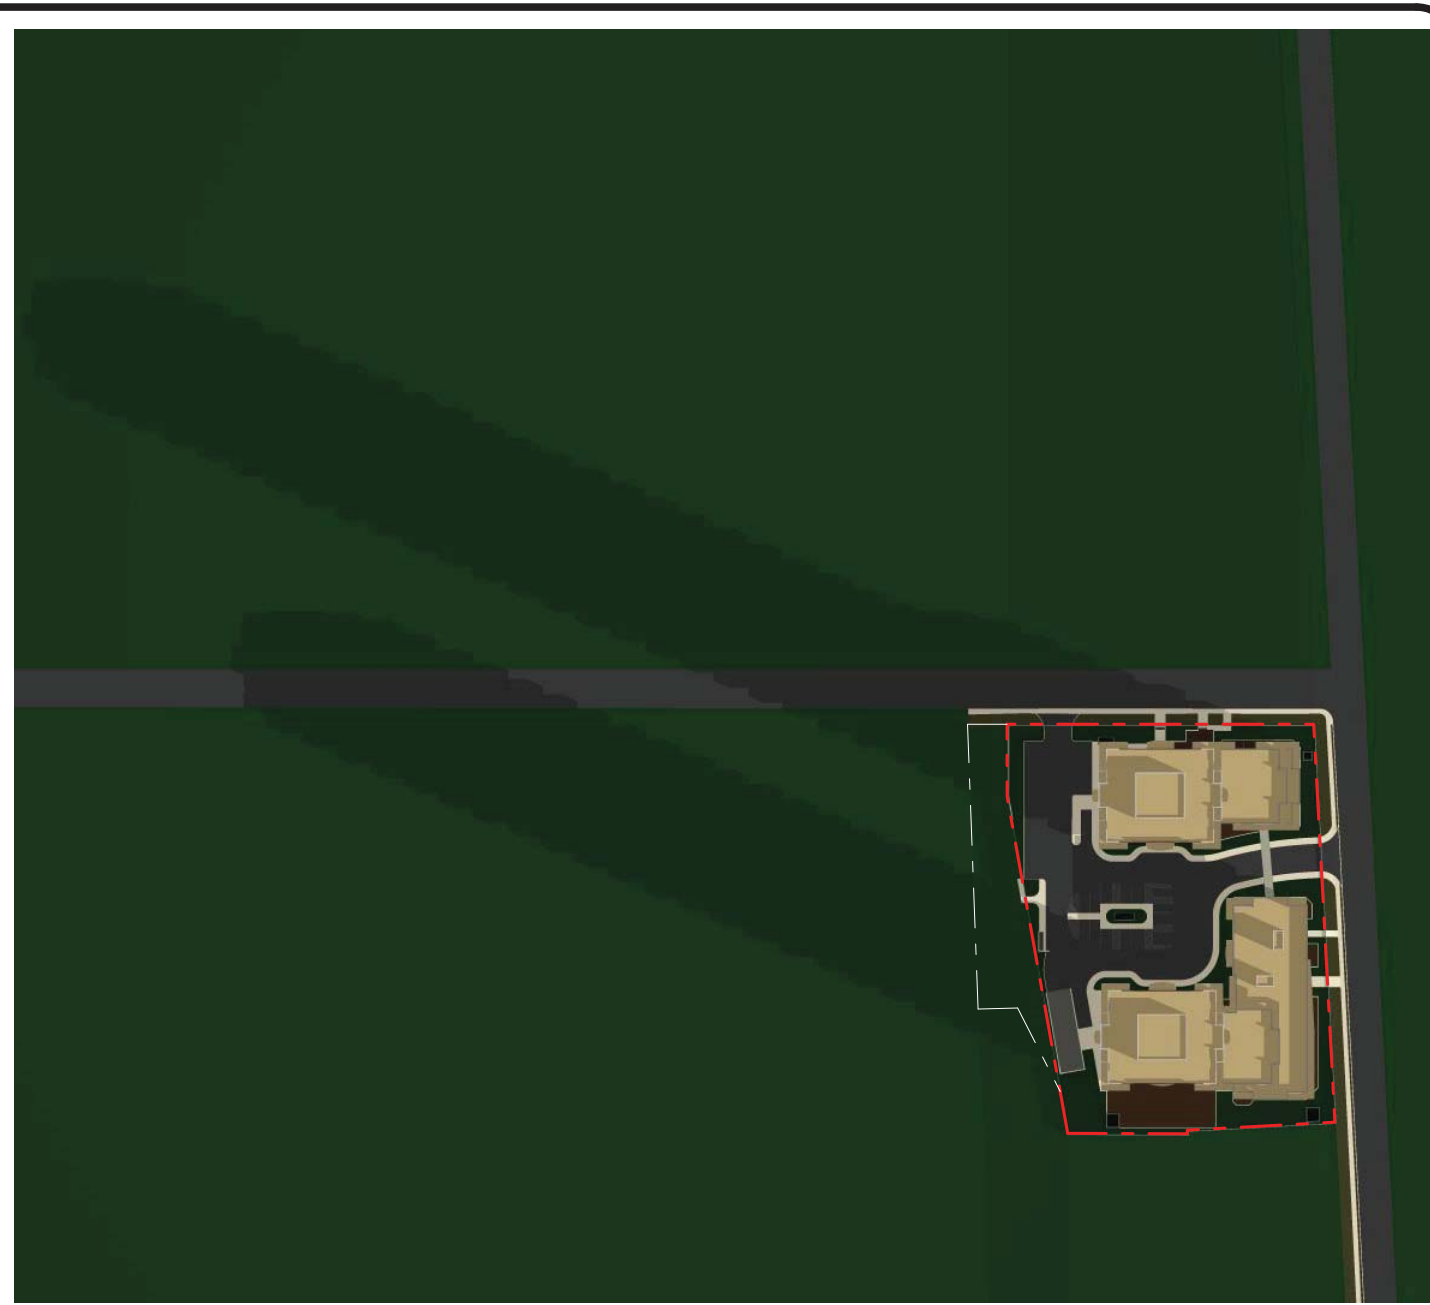

Dec. 21 at 10.0 am




March 21 at 1.0 pm



June 21 at 1.0 pm



Sep. 21 at 1.0 pm

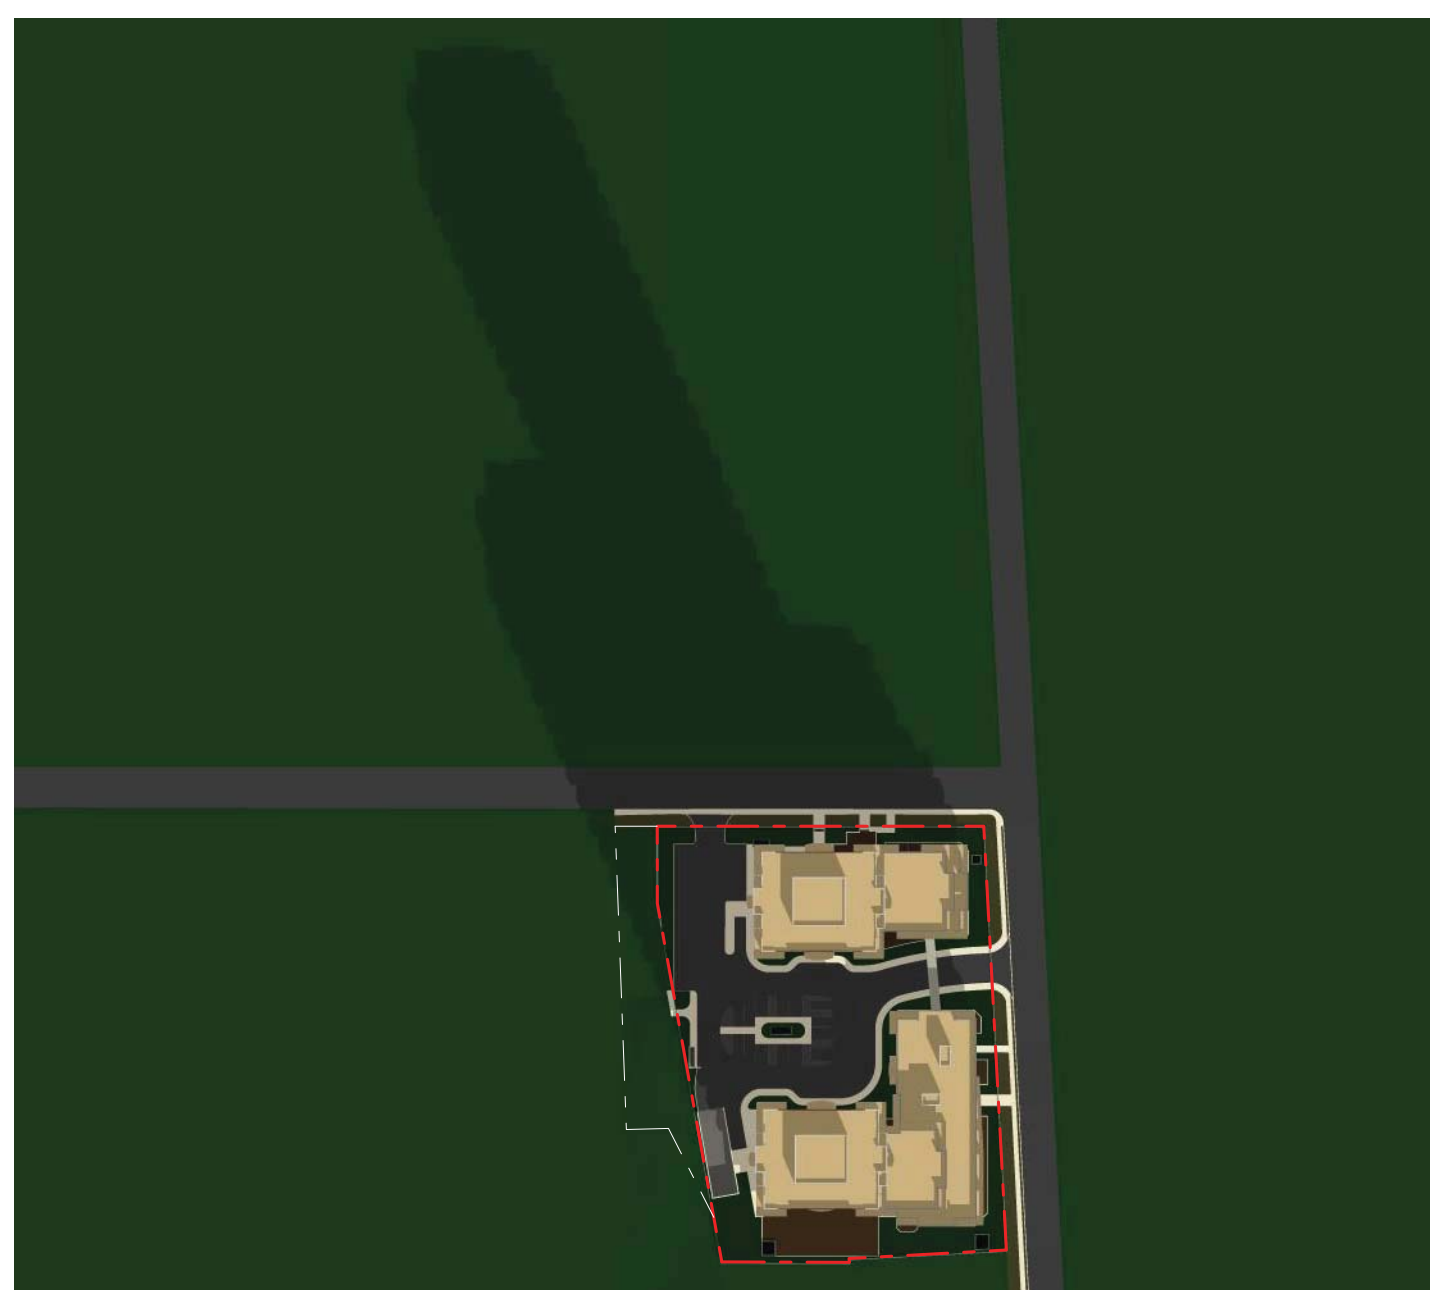


Dec. 21 at 1.0 pm




March 21 at 4.0 pm



June 21 at 4.0 pm

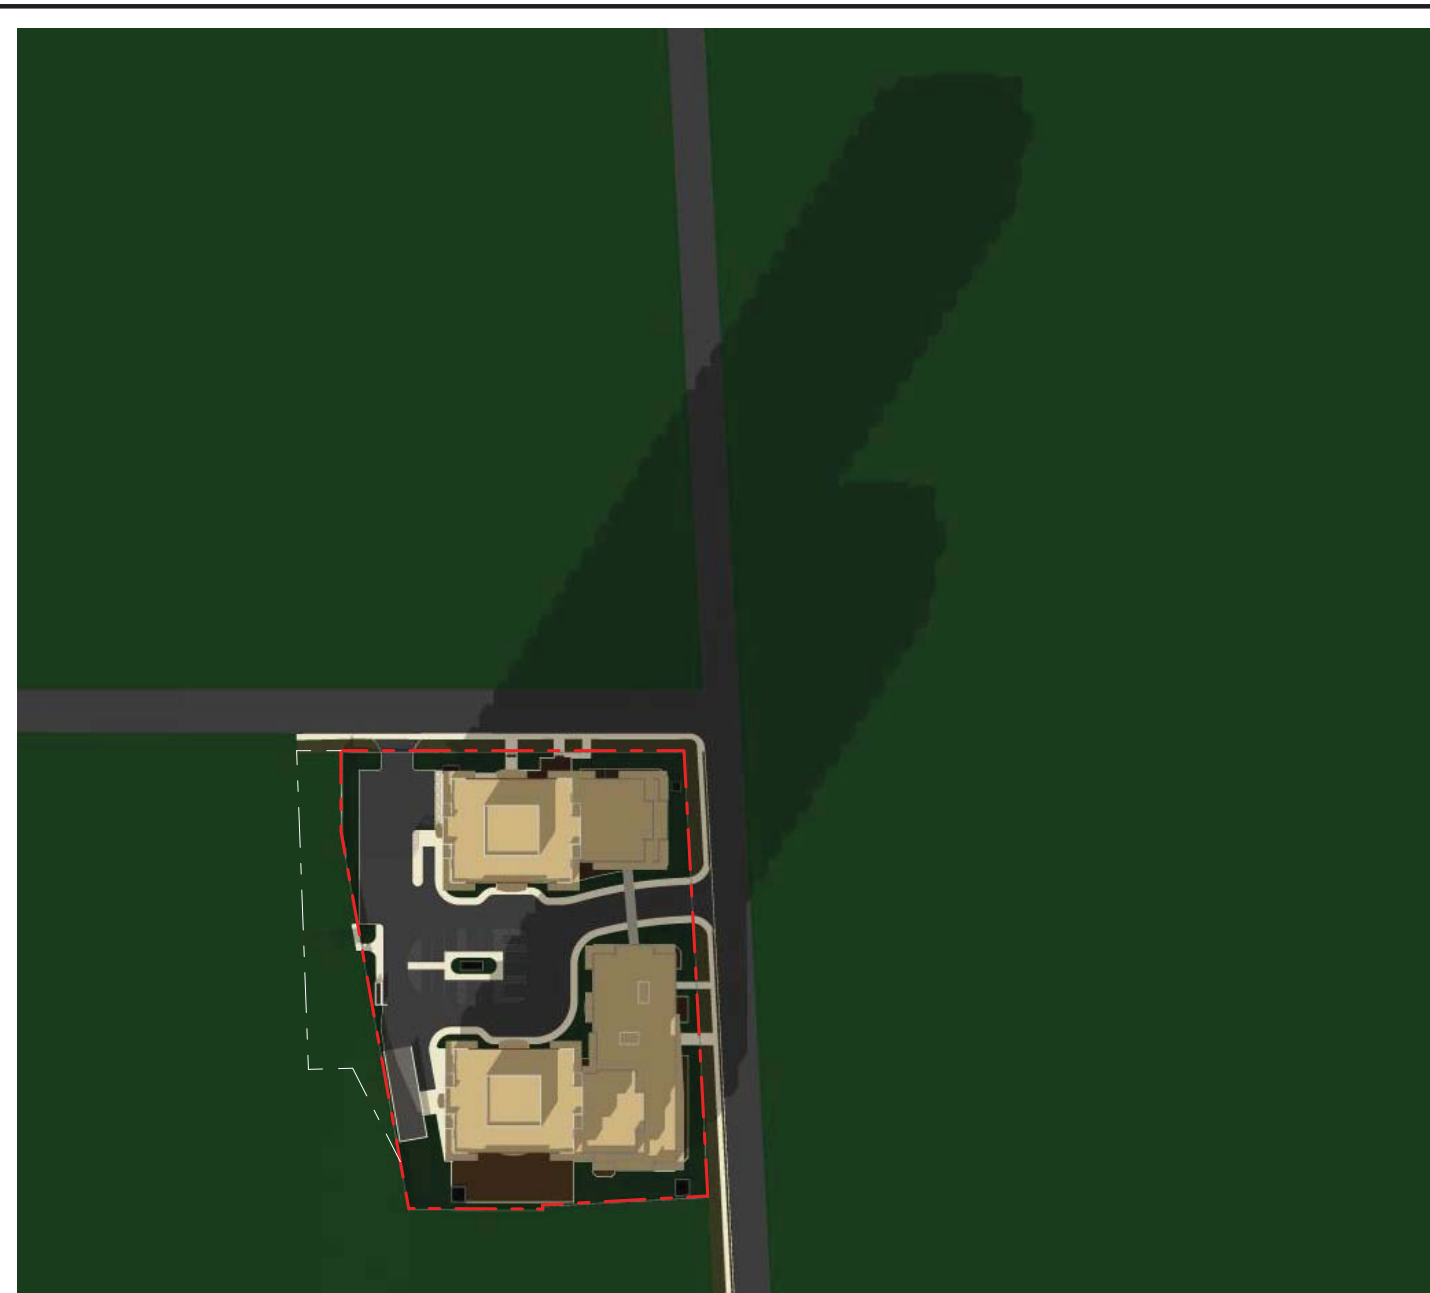

Sep. 21 at 4.0 pm

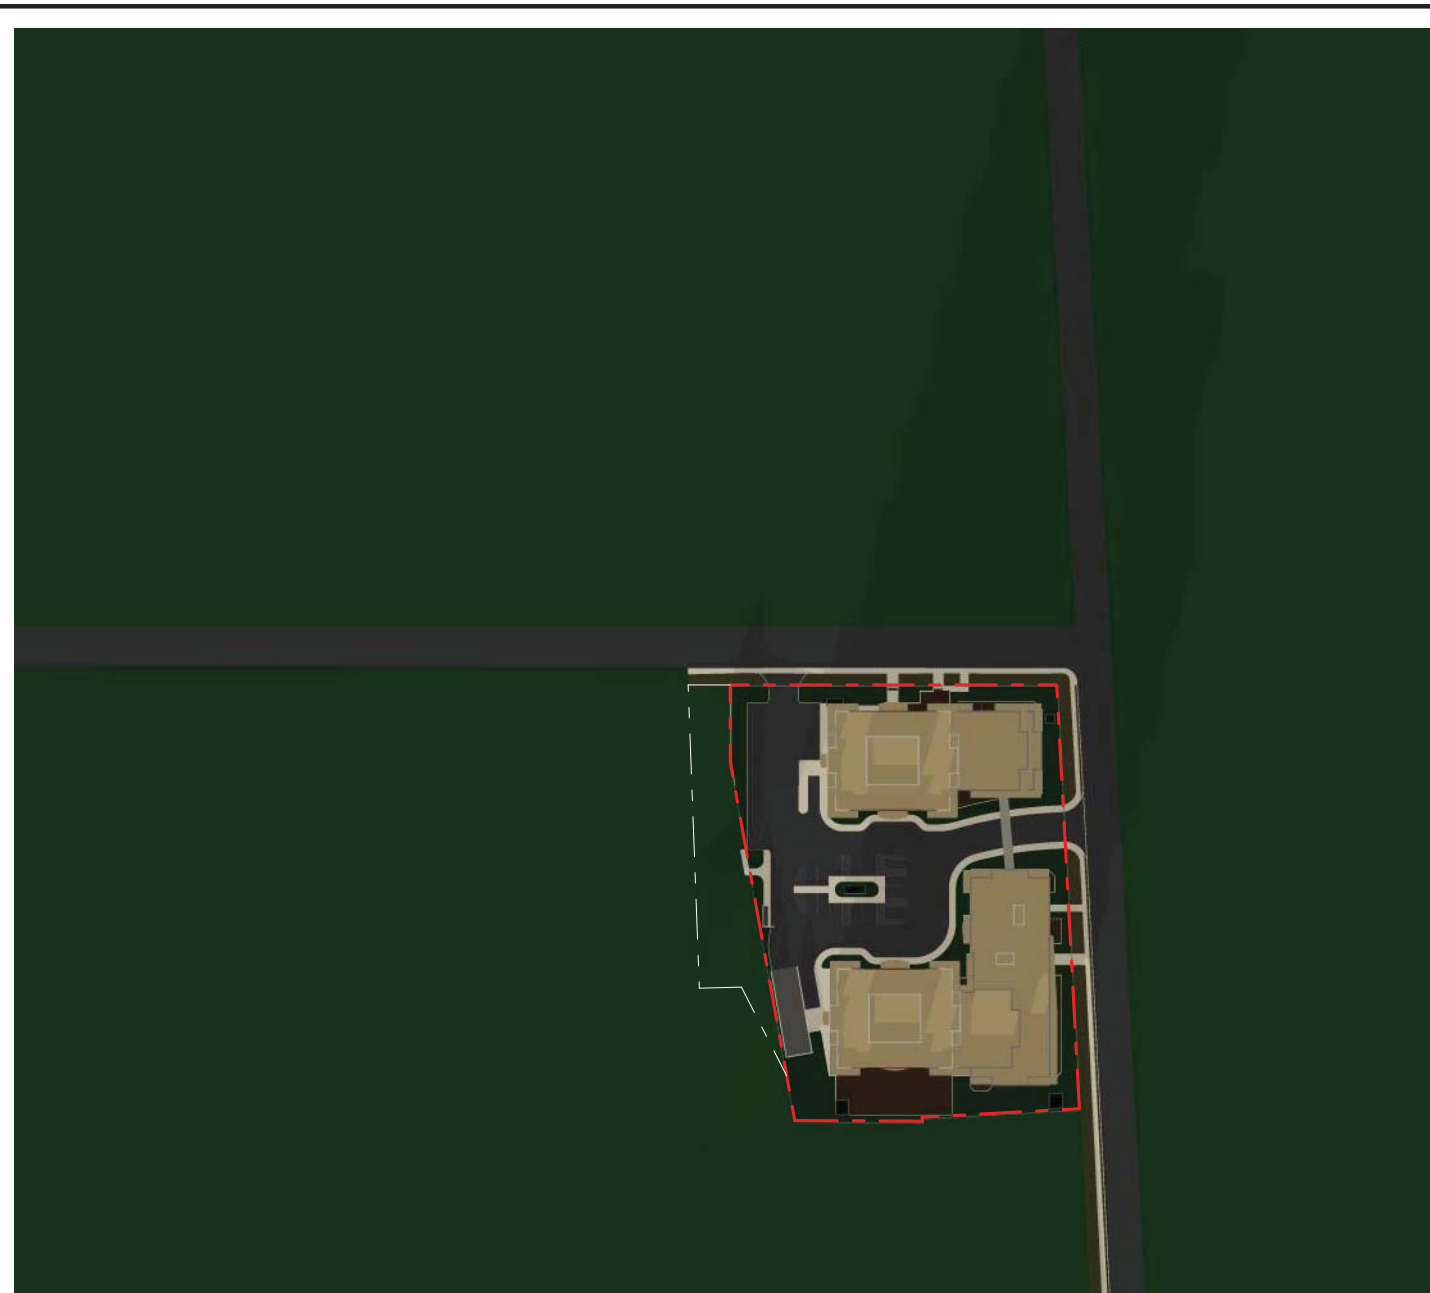

Dec. 21 at 4.0 pm

Preliminary

No.	Reference	Date
11	2 Sections & Shadow Study Added & Issued	June 19, 2019
10	More Info Added and Issued	June 06, 2019
9	Units' Area & type and Building-A (26th to 29th) & Building-B (20th to 23) plans added	June 03, 2019
8	Parking Revised & more stats Added	May 28, 2019
7	Issued For Client Review	May 13, 2019
6	Loading spaces area revised	May 01, 2019
5	3D Views added	April 15, 2019
4	Re-issued to consultants	Mar. 21, 2019
3	Issued to consultants	Feb. 08, 2019
2	Project Name updated and Issued	Jan. 24, 2018
1	Issued For Client Review	Nov. 15, 2017

Revisions


THE GENERAL CONTRACTOR SHALL CHECK AND VERIFY ALL DIMENSIONS AND REPORT ALL ERRORS AND OMISSIONS TO THE ARCHITECT

DO NOT SCALE THE DRAWINGS

THIS DRAWING SHALL NOT BE USED FOR CONSTRUCTION PURPOSES UNTIL SIGNED BY THE ARCHITECT

JONATHAN WEIZEL ARCHITECT

36 JANESVILLE ROAD
 Thornhill, Ontario L4J 6Z9
 Telephone.....(905) 707-1996
 Facsimile.....(905) 707-3474

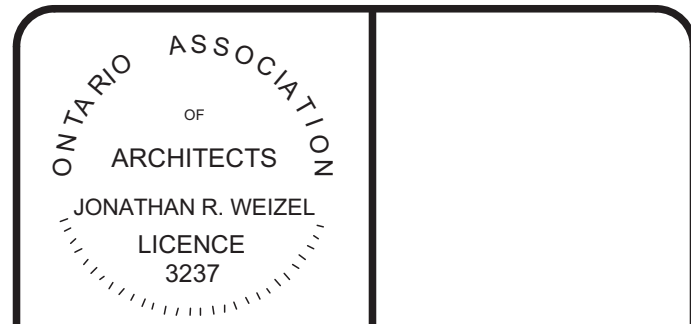

Project

SK SOUTH Option 3

Residential Development
 55 Kerr Street Cambridge ON

Drawing Title

Sun Shadow Study

Scale	Date
	Nov. 2017
Project Number	Drawing Number
217/14	A-33