



MTE Consultants

520 Bingham Centre Drive, Kitchener, Ontario N2B 3X9

October 1, 2021

MTE File No.: C34221-124C

IMPORTANT NOTICE

Saginaw Subdivision Notice of Construction

Dear Resident / Property Owner:

Saginaw Subdivision

Please be advised that crews will begin working within Stage 1 (west of Essex Point) of the Saginaw Subdivision, on or about October 11, 2021 for a period of approximately five (5) weeks. This work includes the transfer of soil between Stage 1 and Stage 2, with the focus of two areas of the property, being the northeast corner of the site behind the recently removed maintenance building west of Essex Point (Parcel 1), and the area behind the removed clubhouse at the corner of Saginaw and Green Vista (Parcel 2). A plan is attached for reference illustrating the work area.

Works will not require any road closures. Access from Parcel 1 to Stage 2 will be via Saginaw Parkway – Green Vista Drive – Essex Point Drive. Haulage will be restricted between the hours of 9:00am to 3:00pm. No restrictions other than those noted below will be required for the hauling of material from Parcel 1.

This project is being managed by MTE Consultants Inc., on behalf of Saginaw GP Inc., in cooperation with the City of Cambridge.

Crews will be starting at 7:00 AM and typically work until 5:30 PM, but are able to work up to 7:00 PM, if there are any unforeseen circumstances.

Consultant Contract Administrator – Brendan McCrohan

Brendan is on site daily, and is the first point of contact on site. He can be identified by the white hard helmet with the MTE Consultants logo on the front. Feel free to speak with Brendan if you have any questions. Brendan can also be reached by mobile phone at 519-240-2276.

I would be happy to discuss any concerns, questions or feedback that you may have. Please do not hesitate to contact me either by phone or email.

Yours Truly,


MTE Consultants Inc.

Steve Peterson, C.E.T.
Senior Project Manager
519-743-6500 Ext. 1223
speterson@mte85.com

SKP:kgv
Encl.

cc: Mr. Adam Ripper / Mr. Brian Cooper, City of Cambridge (email)
Councilor Nicholas Ermeta, City of Cambridge (email)
Mr. Paul Britton / Ms. Andrea Sinclair, MHBC Planning (email)
Mr. Chris Urbina / Mr. Brendan McCrohan, MTE Consultants Inc.

M:\34221\124\01 - Correspondence\04-Construction\Contract Admin-General\34221-124_notice_2021-10-01_Stg1-Gdg_Resident.docx

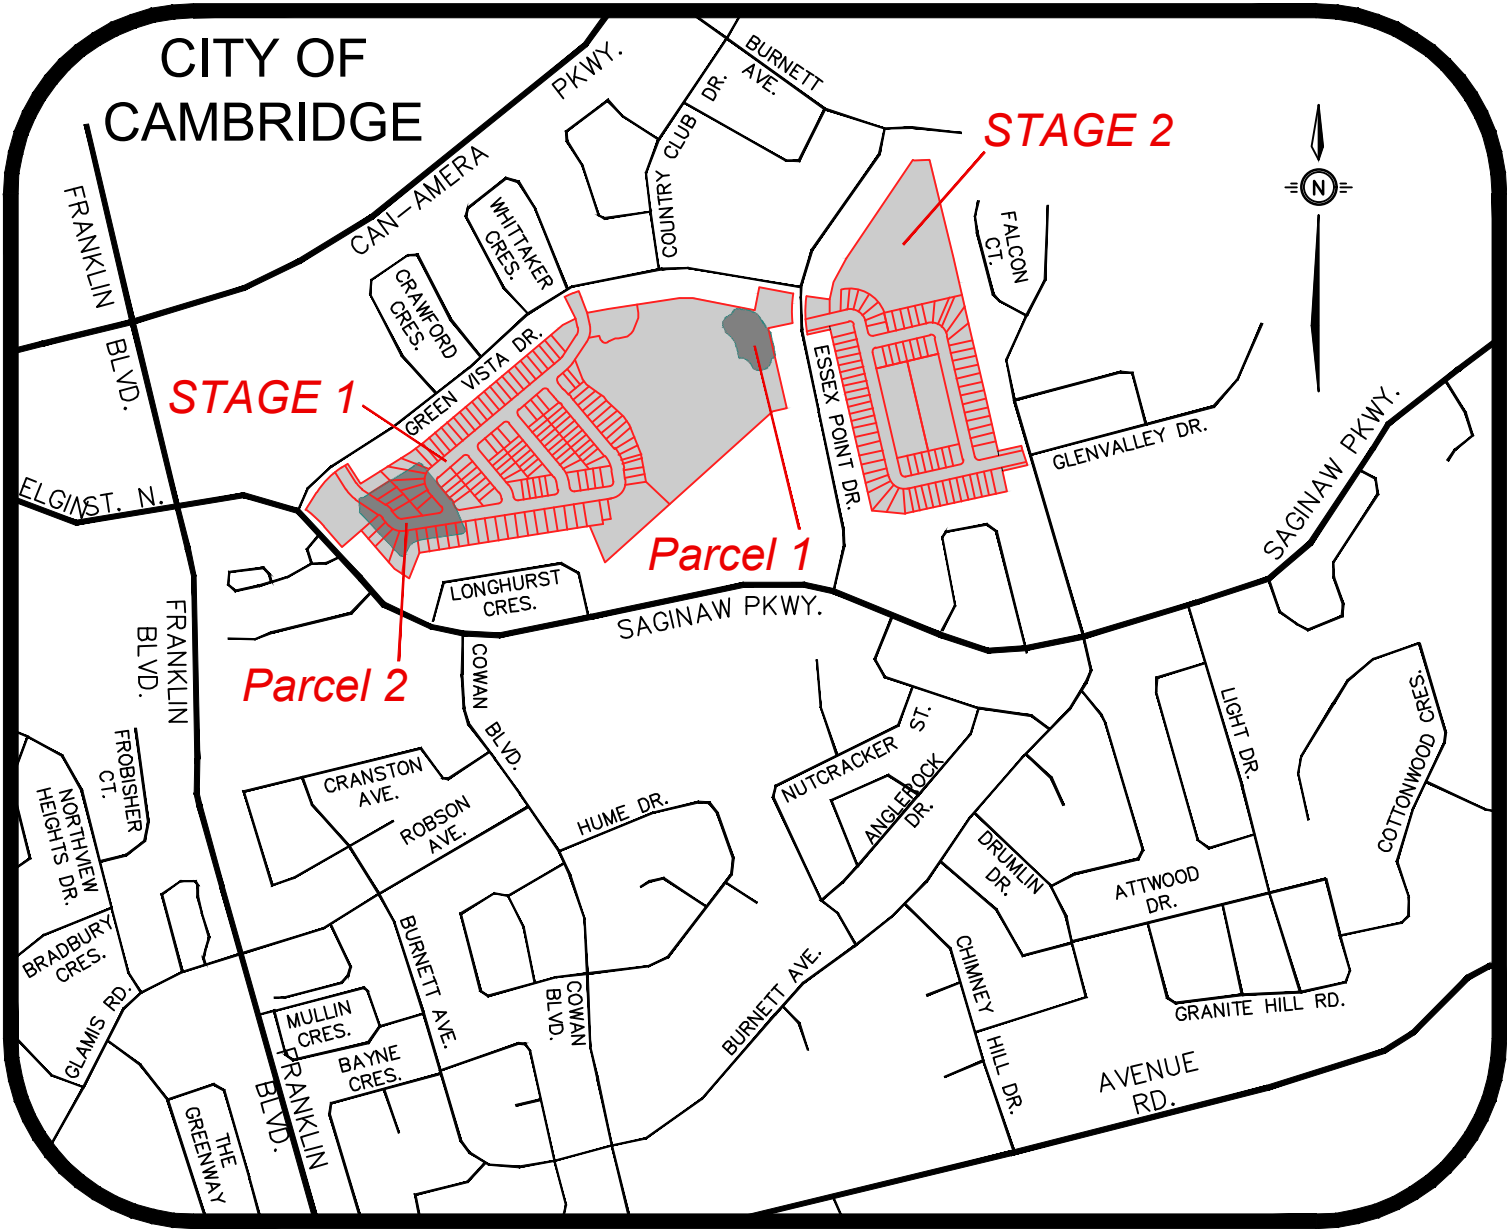

SAGINAW SUBDIVISION

MS3.2 Date: SEP.21/21
Scale: NTS

**PARCEL LOCATIONS
SAGINAW SUBDIVISION**

Engineers, Scientists, Surveyors

Project No.: 34221-114