





BLOCK - 1 FRONT ELEVATION




*BLOCK - 1 RIGHT SIDE ELEVATION*

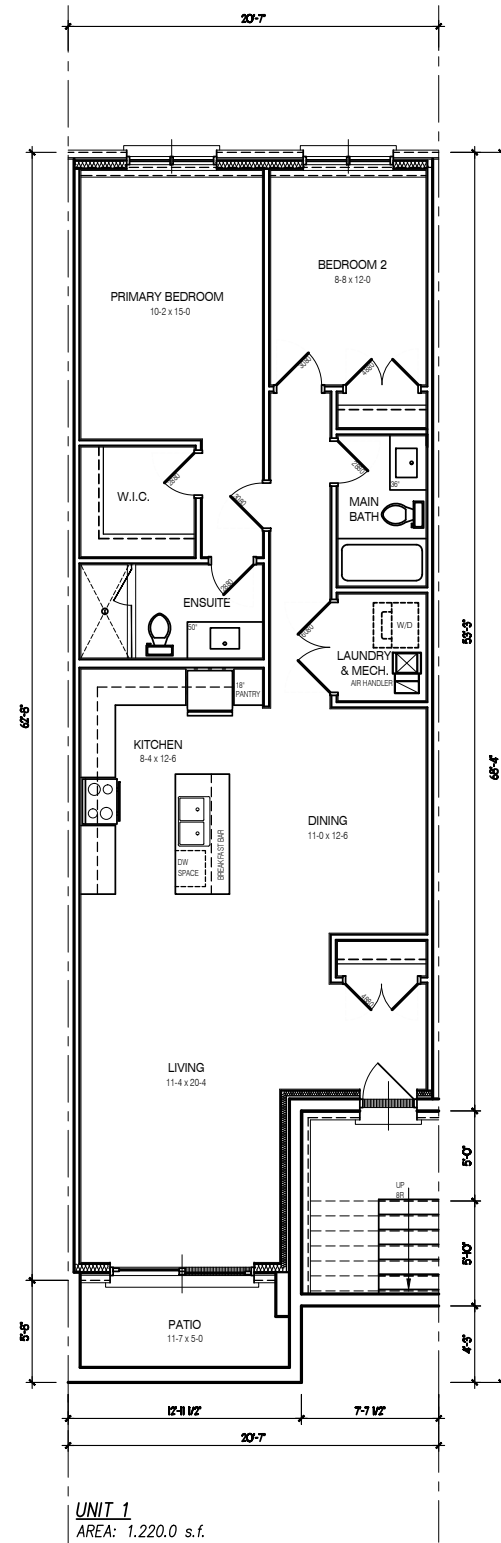

1st LEVEL FLOOR PLAN

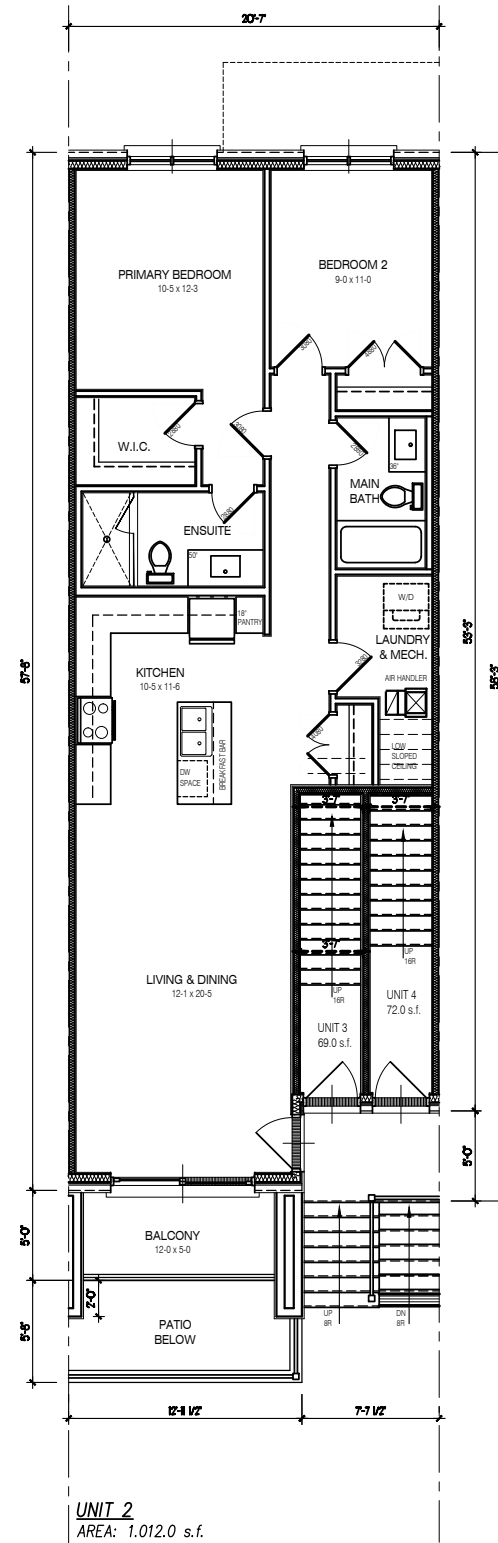


2nd LEVEL FLOOR PLAN

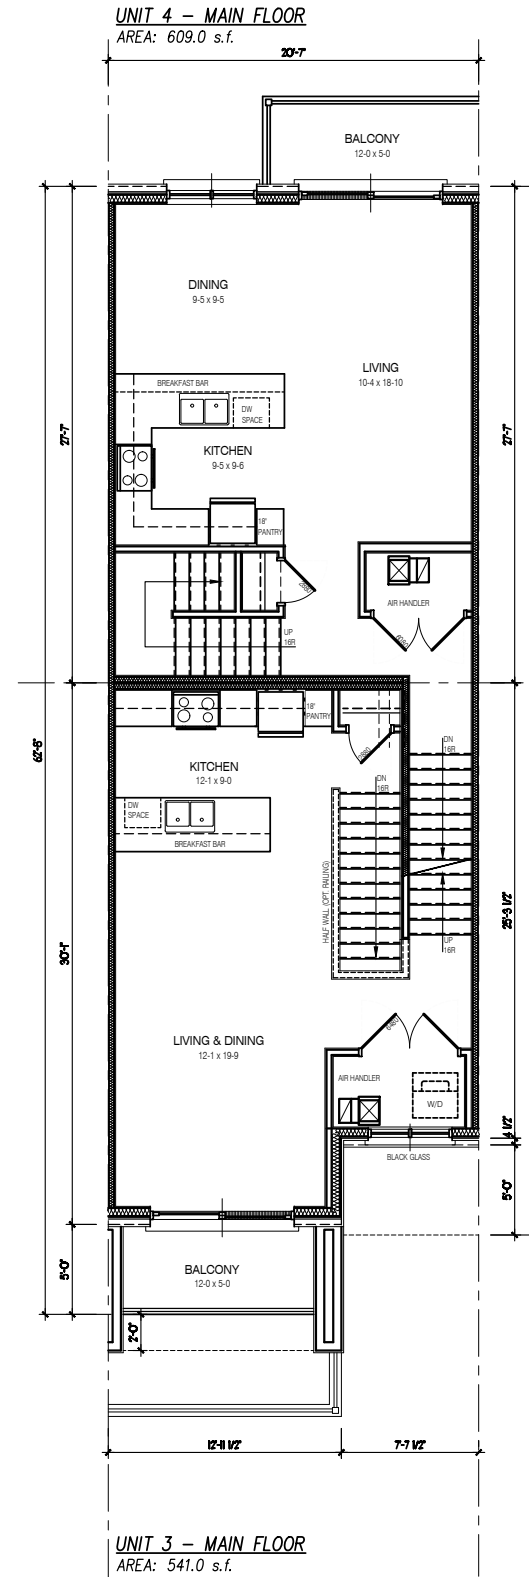


UNIT 3 - MAIN FLOOR

3rd LEVEL FLOOR PLAN

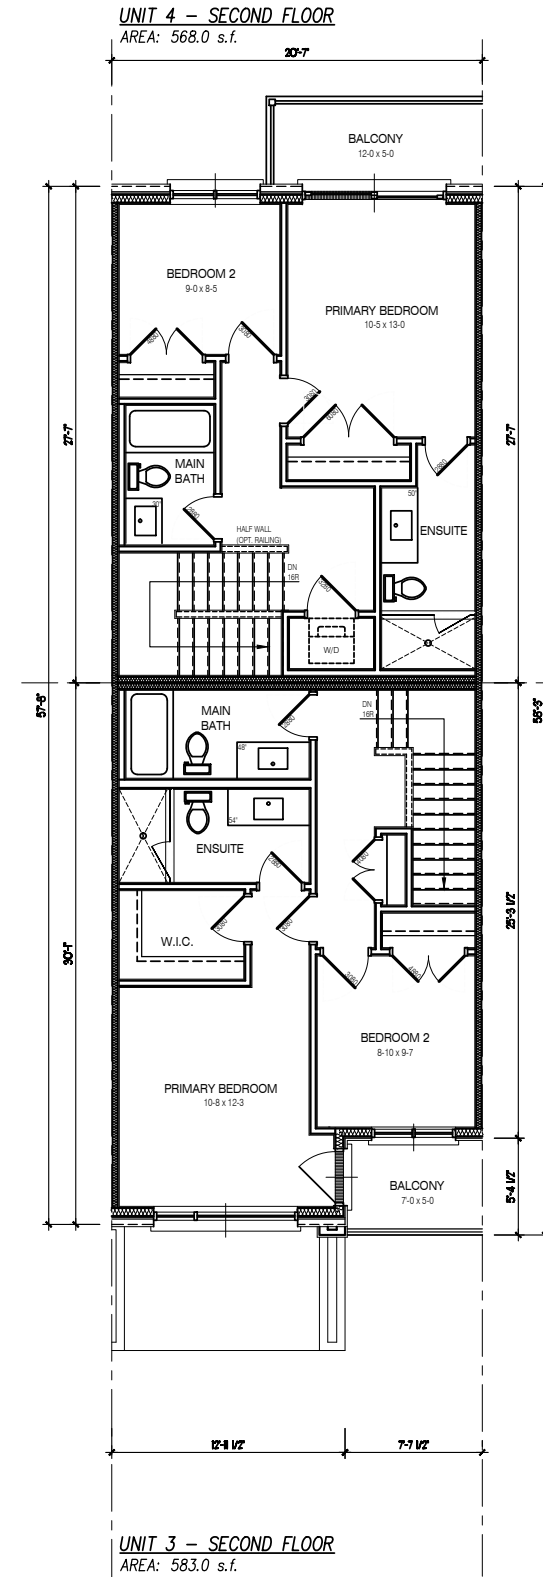

UNIT 3 - SECOND FLOOR


4th LEVEL FLOOR PLAN

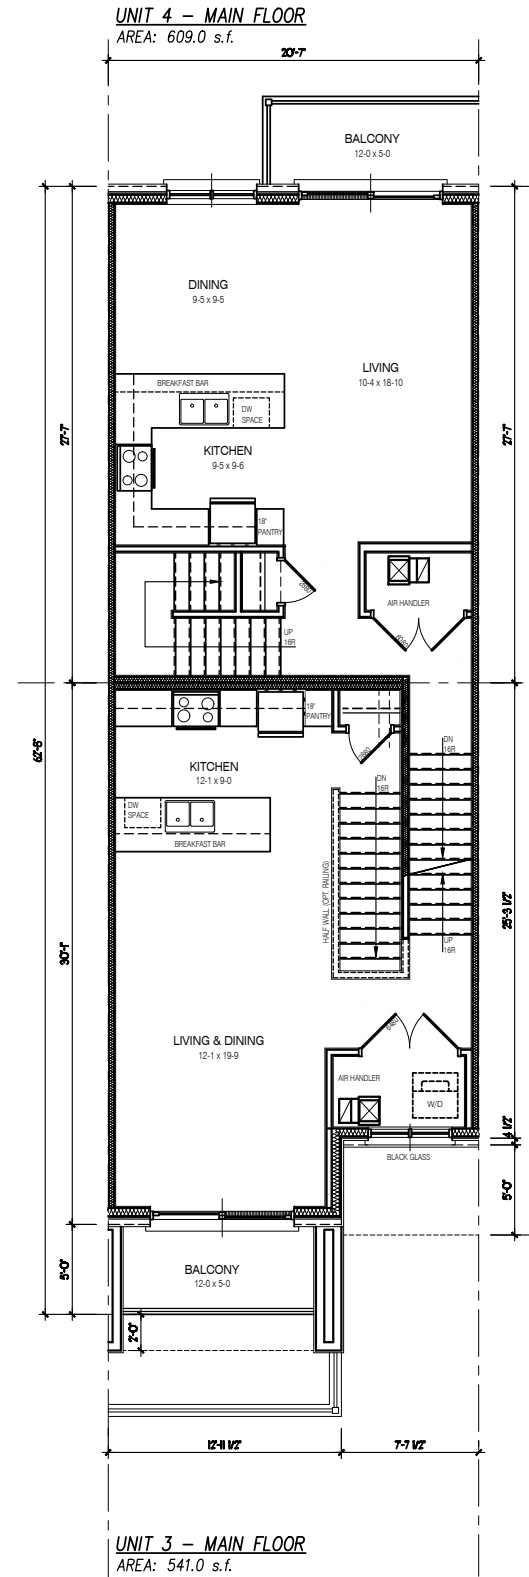

UNIT 4 - MAIN FLOOR

AREA: 609.0 s.f.

5th LEVEL FLOOR PLAN

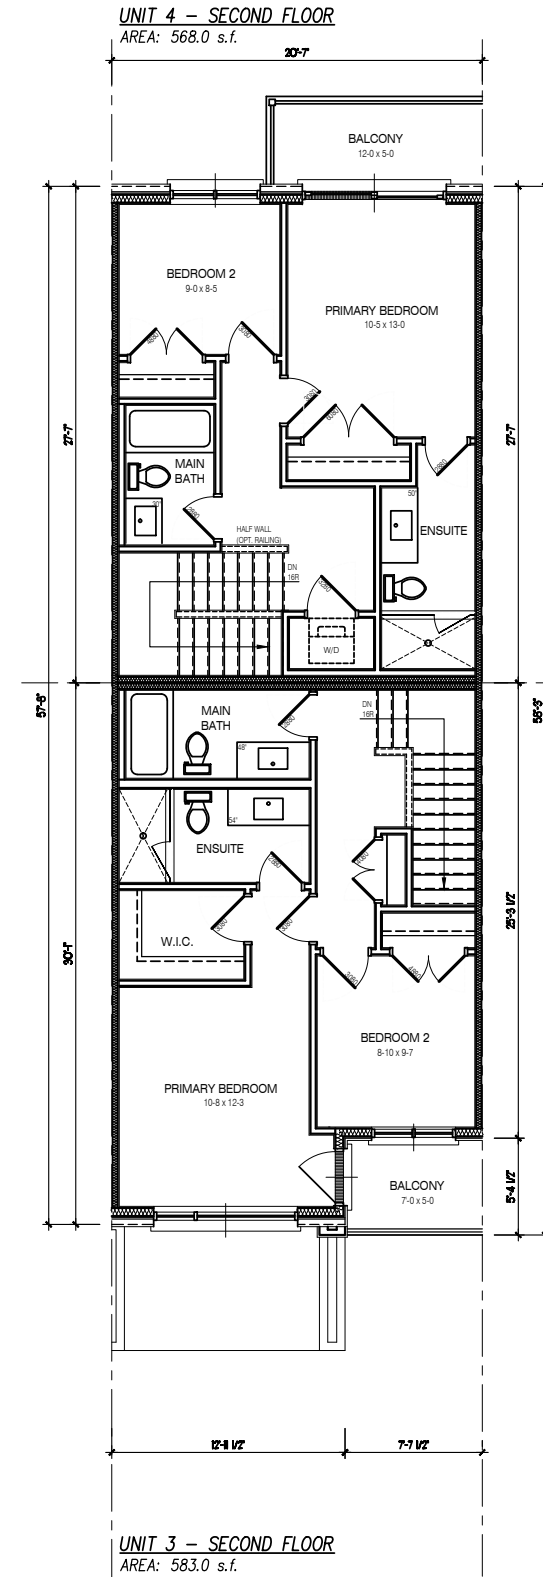

UNIT 4 - SECOND FLOOR

AREA: 568.0 s.f.

6th LEVEL FLOOR PLAN