



1 3 STOREY BACK-TO-BACK TYPE - CROSS SECTION
3/16" = 1'-0"

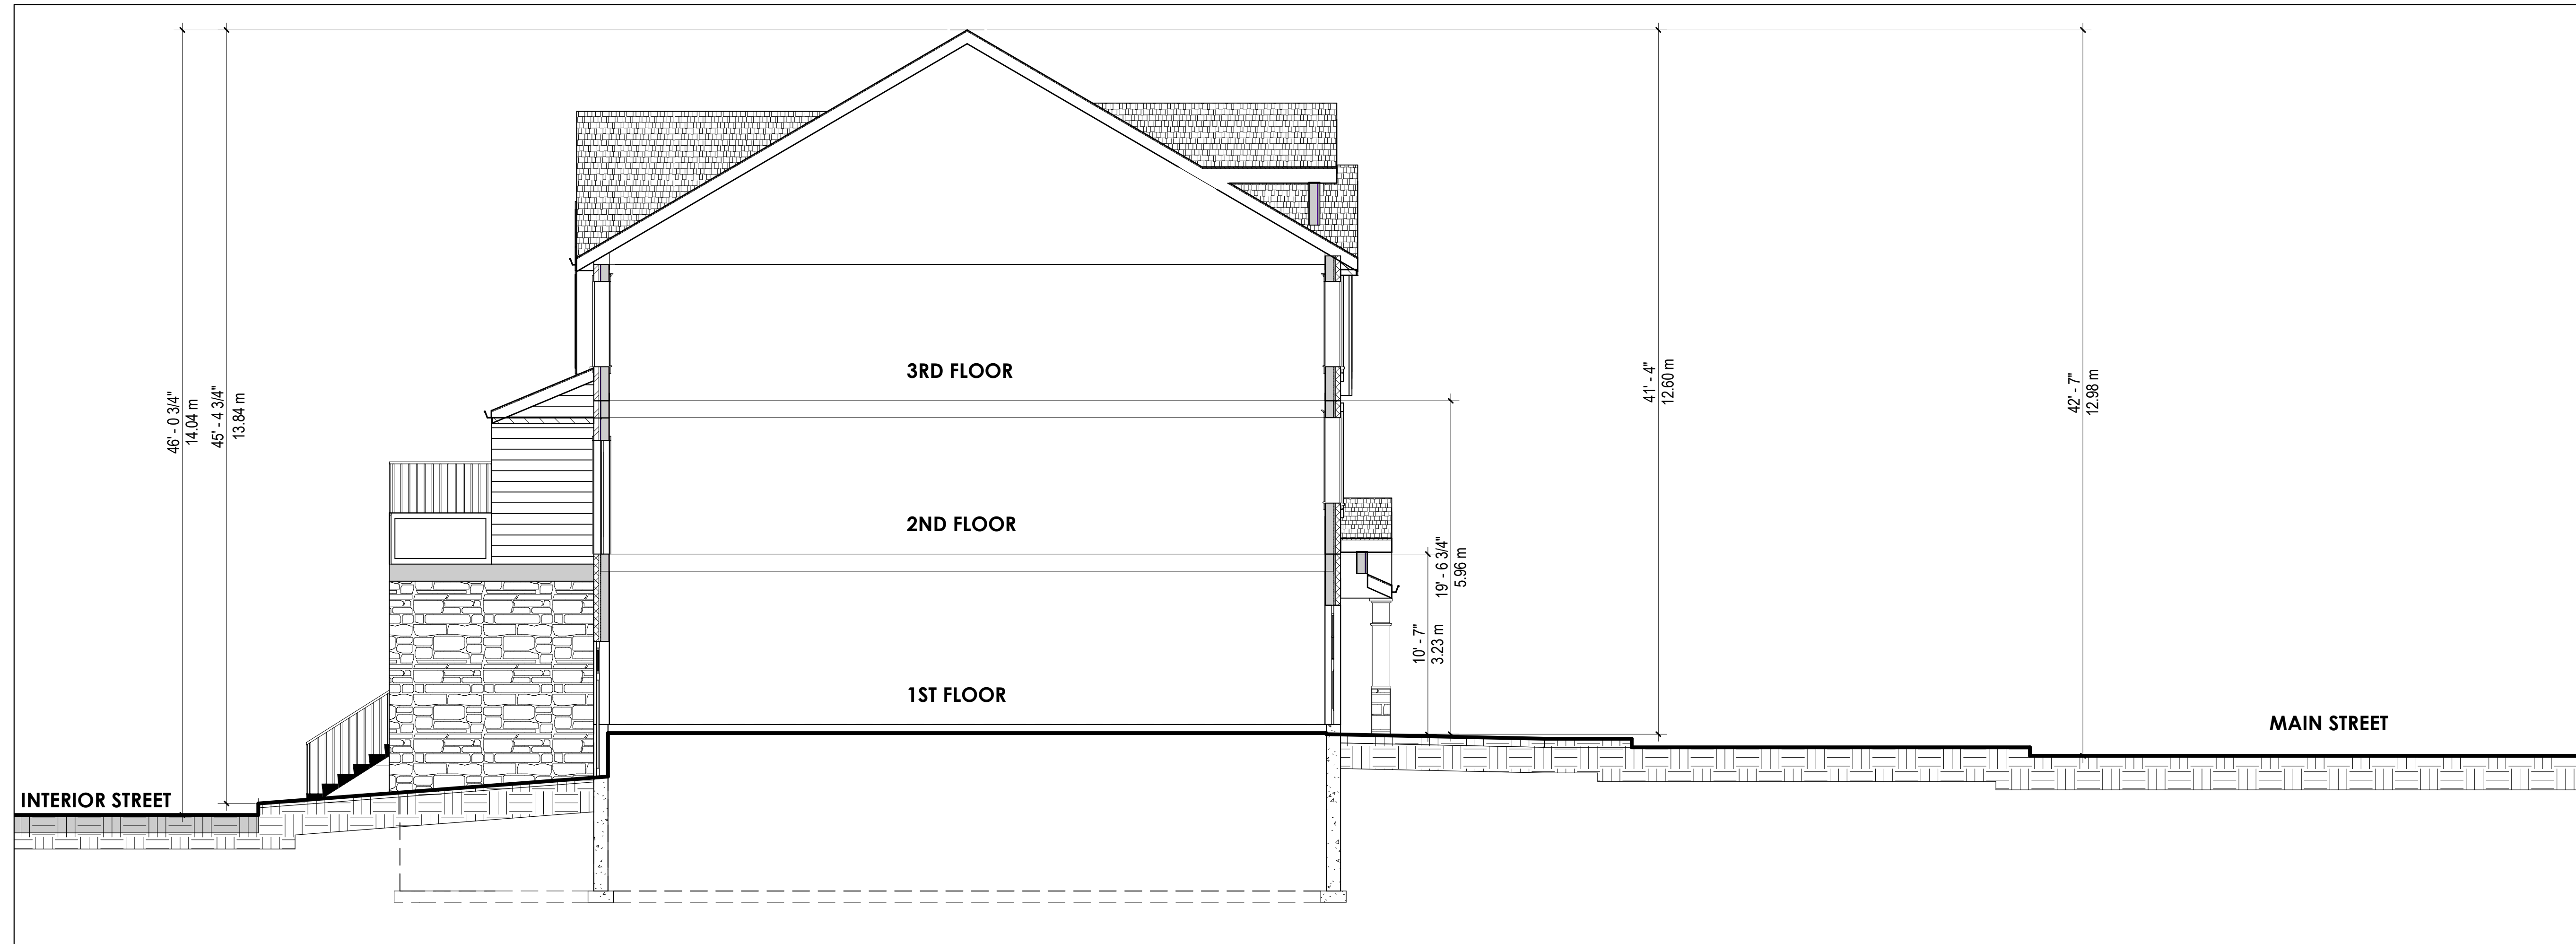

2 3 STOREY REAR LANE TYPE - STREET CROSS SECTION
3/16" = 1'-0"

KEY PLAN

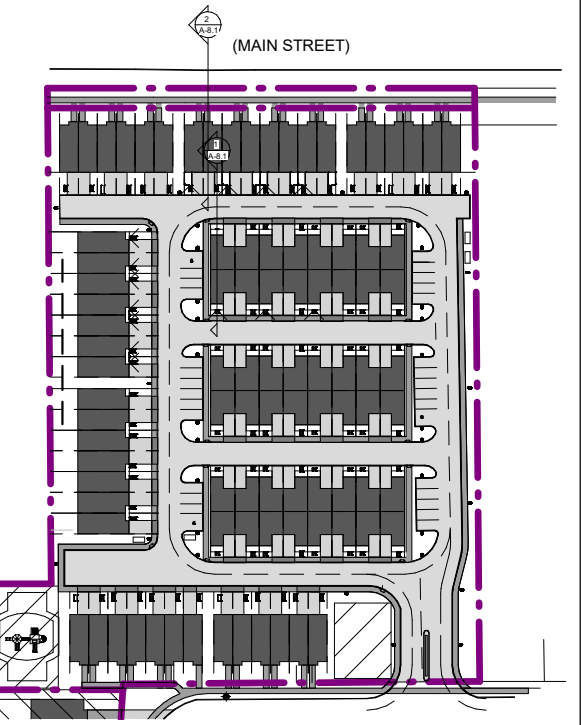

ALL WORK SHALL BE CARRIED OUT IN ACCORDANCE WITH THE LATEST ONTARIO BUILDING CODE.

THIS DRAWING SHALL NOT BE USED FOR CONSTRUCTION PURPOSES UNLESS THE NOTE ISSUED FOR CONSTRUCTION APPEARS IN THE ISSUES AND REVISIONS COLUMN, AND IS SEALED AND SIGNED BY AN ARCHITECTS.

CONTRACTOR IS TO CHECK AND VERIFY ALL DIMENSIONS AND CONDITIONS ON THE PROJECT AND REPORT ANY DISCREPANCIES TO THE ARCHITECT BEFORE PROCEEDING WITH THE WORK. DRAWINGS ARE NOT TO BE SCALED.

CONTRACT DOCUMENTS ARE THE COPYRIGHT OF THE CONSULTANTS AND SHALL NOT BE USED OR REPRODUCED WITHOUT AUTHORIZATION. DOCUMENTS ARE TO BE RETURNED UPON COMPLETION OF THE PROJECT.

REVISIONS

#	DB	DATE	REMARKS
001	FL	2017 06 13	ISSUED FOR SUBMISSION
001	FL	2017 01 26	ISSUE FOR REVIEW

ARCHITECT



59 - 5100 South Service Road, Burlington, ON
www.limarchitectinc.com
E: info@limarchitectinc.com
T: 289-337-8887

SEALS



PROJECT TITLE

CAMBRIDGE TOWNHOUSE DEVELOPMENT

825-875 Main St. E. Cambridge ON

DRAWING TITLE

SECTIONS

DRAWN BY

JF

SCALE

As indicated

DATE

JUNE 2017

CHECKED BY

FL

PROJECT NUMBER

16-128

DRAWING NUMBER

A-8.1