

1 Section A-A  
A-31 SCALE: 1:200

No.	Reference	Date
11	2 Sections & Shadow Study Added & Issued	June 19, 2019
10	More Info Added and Issued	June 06, 2019
9	Units Area & type and Building-A (28th to 29th) & Building-B (20th to 23) plans added	June 03, 2019
8	Parking Revised & more stats Added	May 28, 2019
7	Issued For Client Review	May 13, 2019
6	Loading spaces area revised	May 01, 2019
5	3D Views added	April 15, 2019
4	Re-issued to consultants	Mar. 21, 2019
3	Issued to consultants	Feb. 08, 2019
2	Project Name updated and Issued	Jan. 24, 2018
1	Issued For Client Review	Nov. 15, 2017

Revisions

THE GENERAL CONTRACTOR SHALL CHECK AND VERIFY ALL DIMENSIONS AND REPORT ALL ERRORS AND OMISSIONS TO THE ARCHITECT

**DO NOT SCALE THE DRAWINGS**

THIS DRAWING SHALL NOT BE USED FOR CONSTRUCTION PURPOSES UNTIL SIGNED BY THE ARCHITECT

**JONATHAN WEIZEL ARCHITECT**

36 JANESVILLE ROAD  
Thornhill, Ontario L4J 6Z9  
Telephone.....(905) 707-1996  
Facsimile.....(905) 707-3474

ONTARIO ASSOCIATION OF ARCHITECTS  
JONATHAN R. WEIZEL  
LICENCE 3237

Project


**SK SOUTH Option 3**

Residential Development  
55 Kerr Street Cambridge ON

Drawing Title

Section A-A

Scale	Date
Project Number	Drawing Number
217/14	A-31

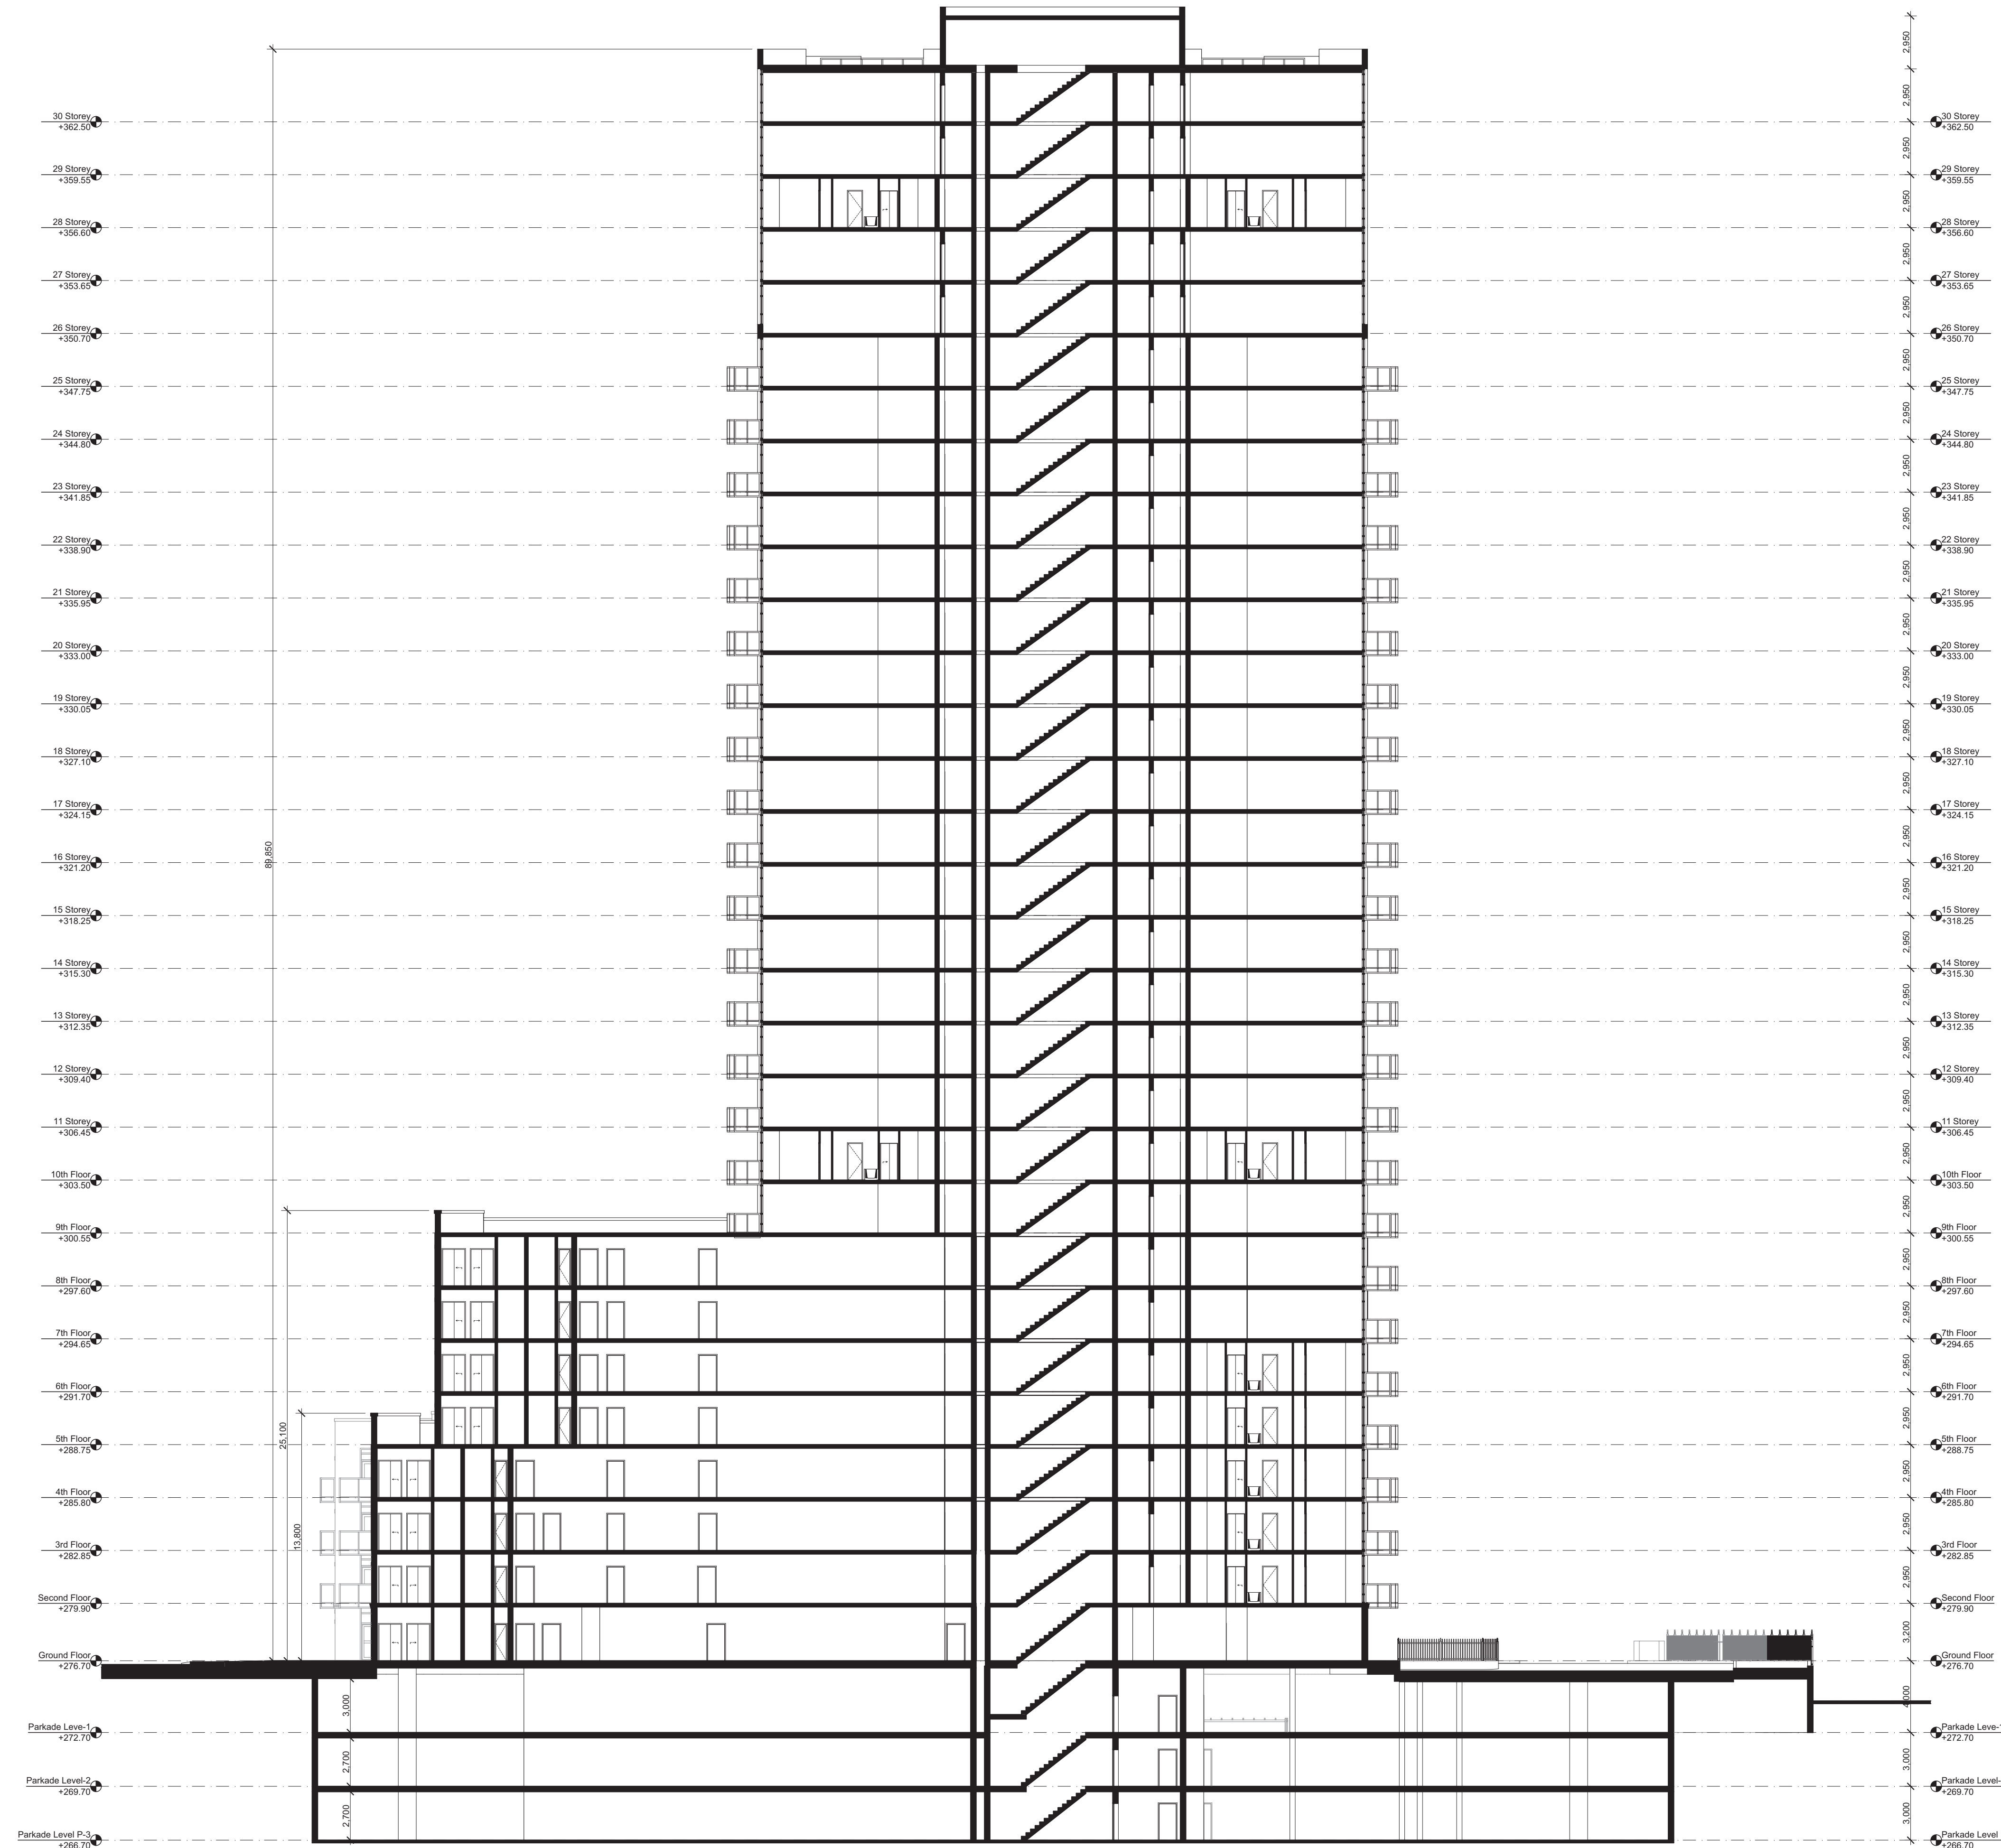

1 Section B-B  
A-32 SCALE: 1:200

No.	Reference	Date
11	2 Sections & Shadow Study Added & Issued	June 19, 2019
10	More Info Added and Issued	June 06, 2019
9	Units' Area & type and Building-A (28th to 29th) & Building-B (20th to 23) plans added	June 03, 2019
8	Parking Revised & more stats Added	May 28, 2019
7	Issued For Client Review	May 13, 2019
6	Loading spaces area revised	May 01, 2019
5	3D Views added	April 15, 2019
4	Re-issued to consultants	Mar. 21, 2019
3	Issued to consultants	Feb. 08, 2019
2	Project Name updated and Issued	Jan. 24, 2018
1	Issued For Client Review	Nov. 15, 2017

Revisions


THE GENERAL CONTRACTOR SHALL CHECK AND VERIFY ALL DIMENSIONS AND REPORT ALL ERRORS AND OMISSIONS TO THE ARCHITECT

**DO NOT SCALE THE DRAWINGS**

THIS DRAWING SHALL NOT BE USED FOR CONSTRUCTION PURPOSES UNTIL SIGNED BY THE ARCHITECT

**JONATHAN WEIZEL ARCHITECT**

36 JANESVILLE ROAD  
Thornhill, Ontario L4J 6Z9  
Telephone.....(905) 707-1996  
Facsimile.....(905) 707-3474

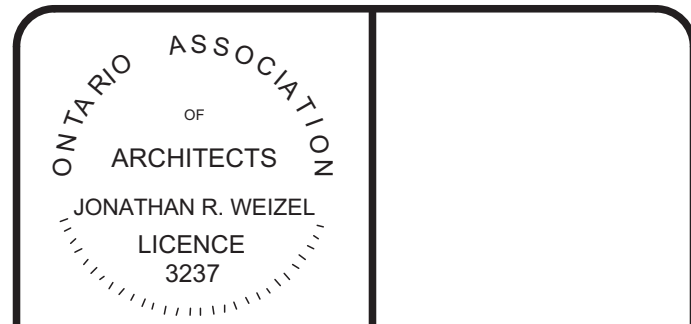

Project

**SK SOUTH Option 3**

Residential Development  
55 Kerr Street Cambridge ON

Drawing Title

**Section B-B**

Scale	Date
Project Number	Drawing Number
217/14	A-32