

PLAN ILLUSTRATING TOPOGRAPHY OF  
149 AINSLIE STREET NORTH  
CITY OF CAMBRIDGE  
REGIONAL MUNICIPALITY OF WATERLOO  
SCALE 1 : 200

5 0 5 10 metres

J.D. BARNES LIMITED  
**METRIC** DISTANCES AND/OR COORDINATES SHOWN ON THIS PLAN ARE IN METRES AND CAN BE CONVERTED TO FEET BY DIVIDING BY 0.3048.


**NOTES**  
DISTANCES ARE GROUND AND CAN BE CONVERTED TO GRID BY MULTIPLYING BY THE COMBINED SCALE FACTOR OF 0.999600.

**ELEVATION NOTES**  
ELEVATIONS SHOWN HEREON ARE RELATED TO GEODETIC DATUM AND ARE DERIVED FROM REGION OF WATERLOO BENCHMARK No. CA-63, WITH A PUBLISHED OF ELEVATION: 267.76m.

**LOCAL BENCHMARK**  
TOP NUT OF HYDRANT WITH AN ELEVATION OF 268.34m.

**CAUTION**  
THIS IS NOT A PLAN OF SURVEY AND BE USED FOR TRANSACTION OR MORTGAGE PURPOSES.  
THIS PLAN IS PROTECTED BY COPYRIGHT.  
BEFORE DIGGING, UNDERGROUND SERVICES SHOULD BE LOCATED ON SITE BY THE RESPECTIVE AGENCIES.  
IT IS THE RESPONSIBILITY OF THE CONTRACTOR TO VERIFY THAT THE LOCAL BENCHMARKS HAVE NOT BEEN ALTERED OR DISTURBED AND THAT THE RELATIVE ELEVATIONS AGREE WITH THE INFORMATION SHOWN ON THIS PLAN.

- LEGEND**
- CB DENOTES CATCHBASIN
  - CB DENOTES SINGLE CATCHBASIN
  - MH DENOTES MANHOLE
  - HP DENOTES HYDRO POLE
  - LS DENOTES LIGHT STANDARD
  - TJB DENOTES TELEPHONE JUNCTION BOX
  - CJB DENOTES CABLE TV JUNCTION BOX
  - † H DENOTES FIRE HYDRANT
  - WV DENOTES WATER VALVE
  - E — DENOTES OVERHEAD HYDRO CABLE

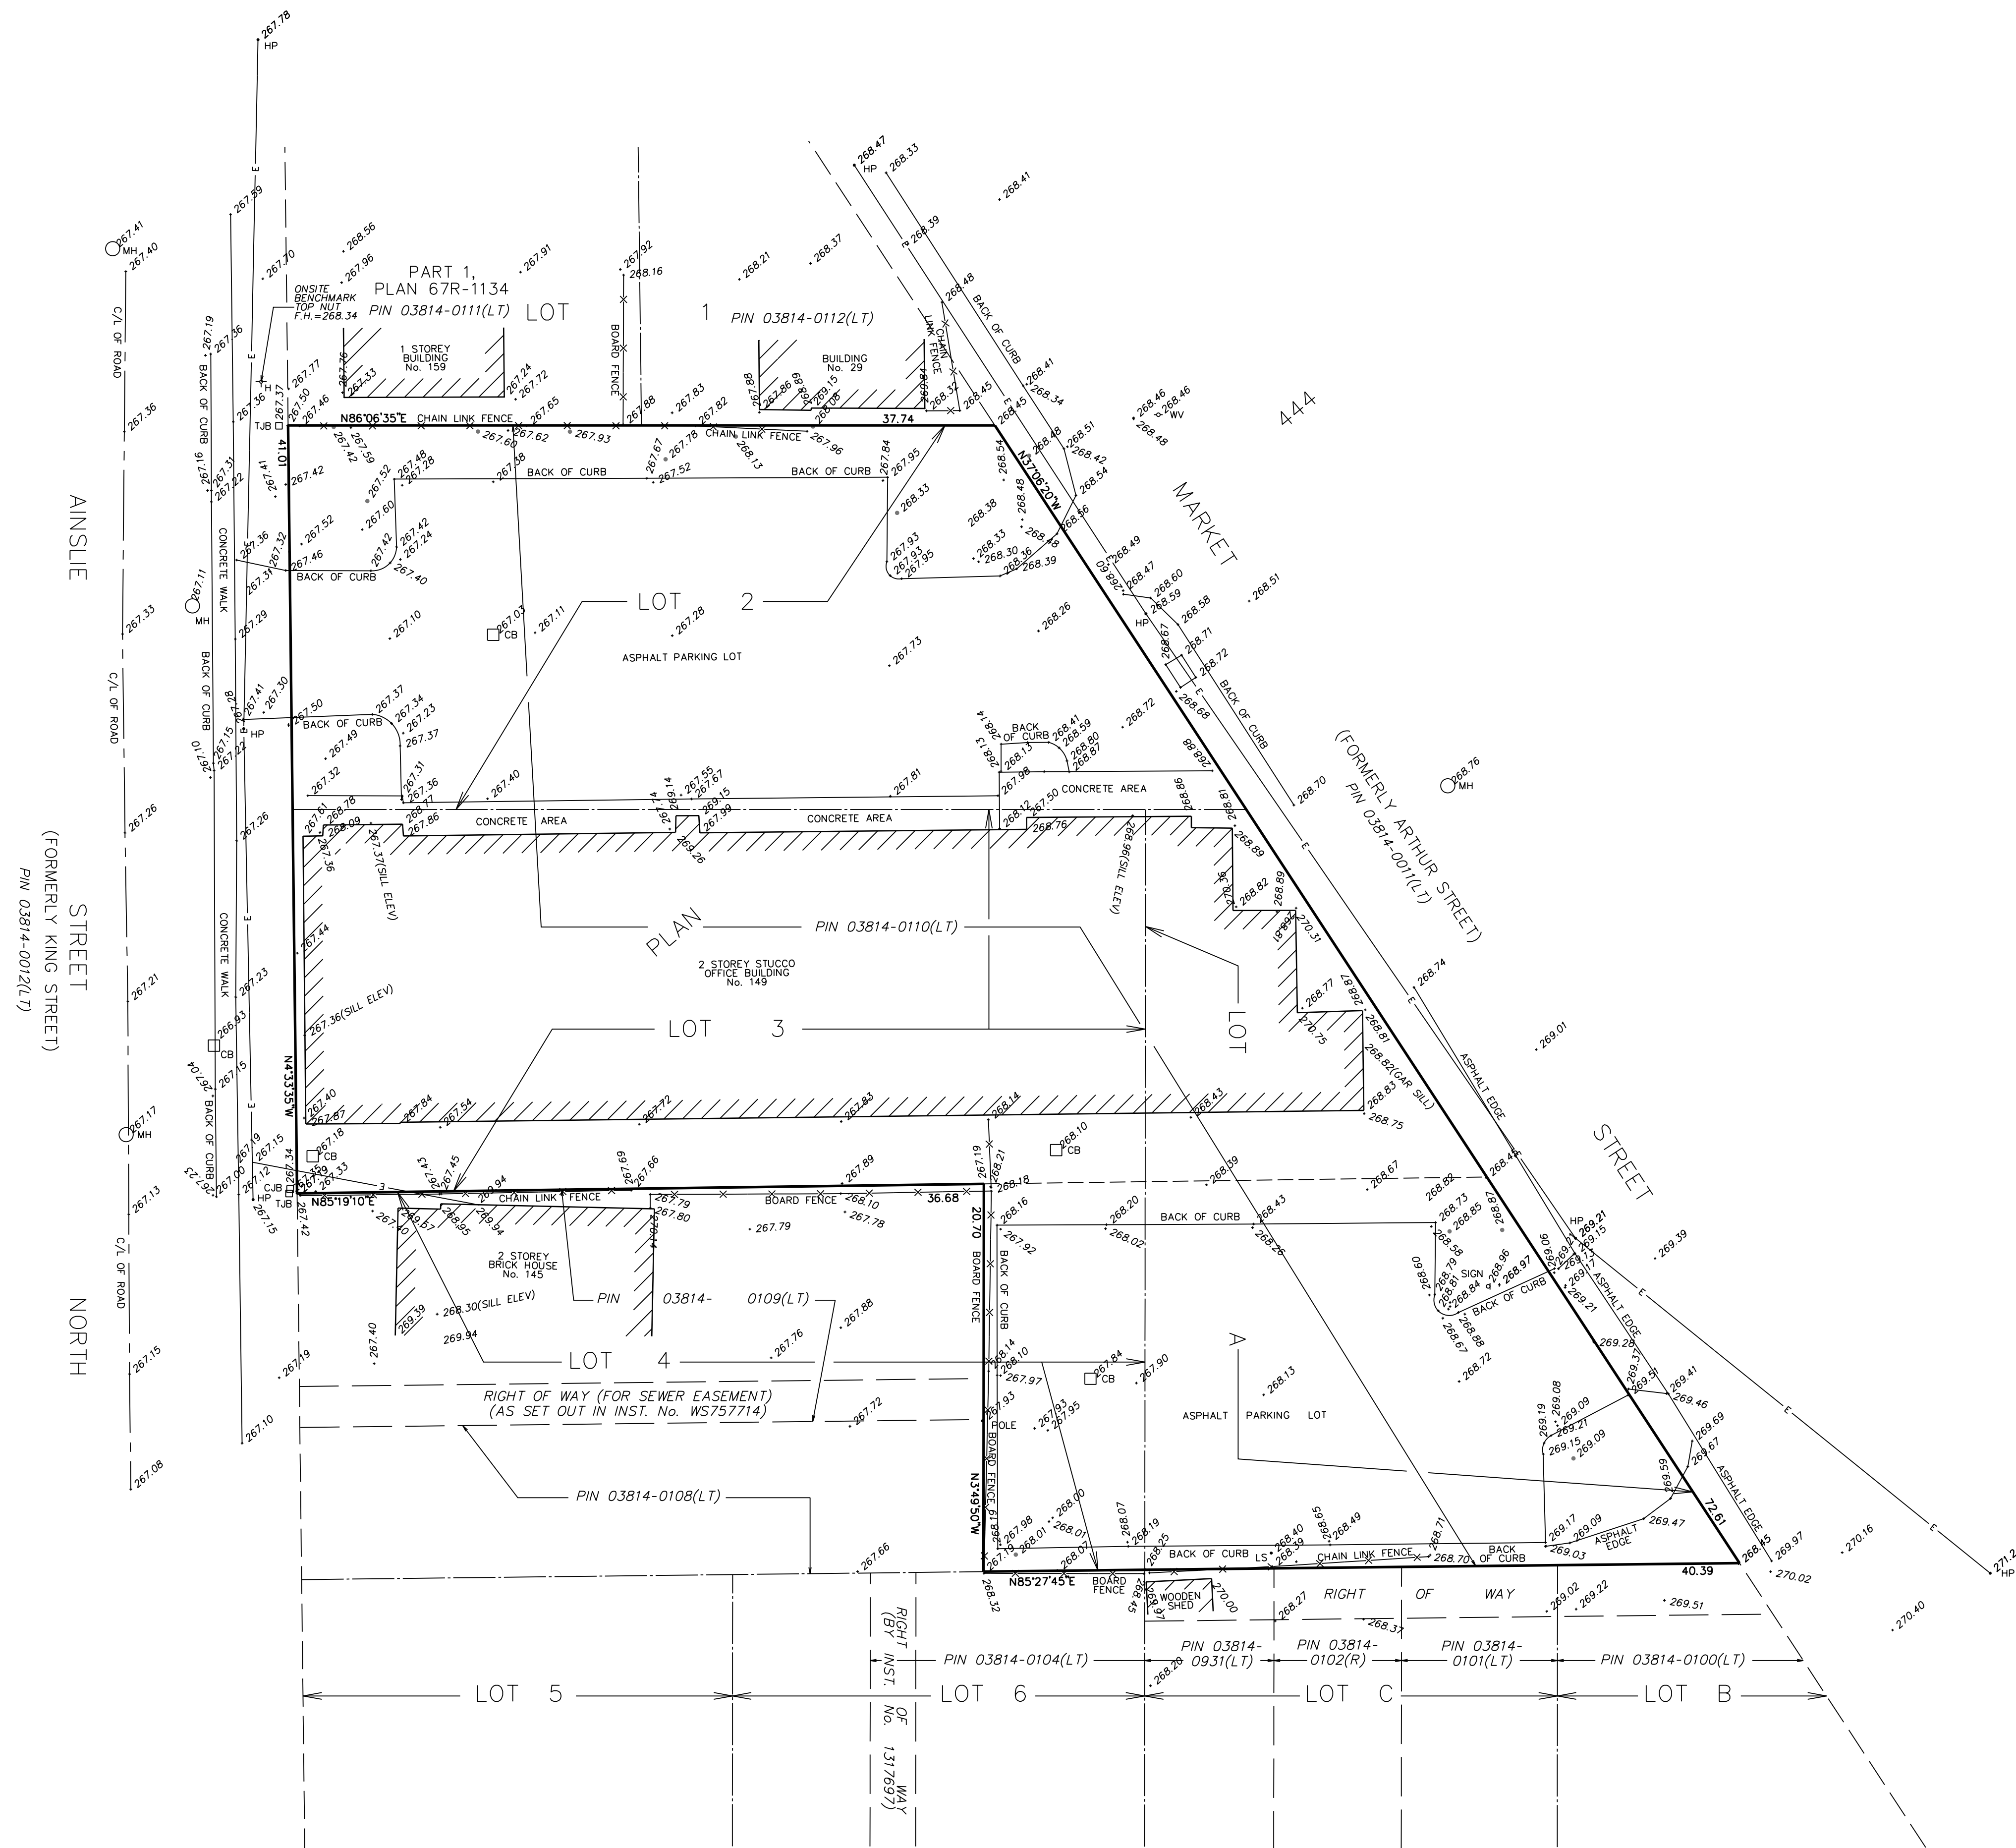

REGISTERED

**J.D. BARNES** SURVEYING  
LIMITED MAPPING GIS  
LAND INFORMATION SPECIALISTS  
4273 KING ST. E., #100, KITCHENER, ON, N2P 2E9  
T: (519) 578-2220 F: (519) 650-5625 www.jdbarnes.com

DRAWN BY: DH	CHECKED BY: RL	REFERENCE NO.: 22-40-551-00
PLOTTED: 3/1/2022	DATED: 2/28/22	