




UNIT G  
AREA: 1,052.32 SQ.F QTY:1

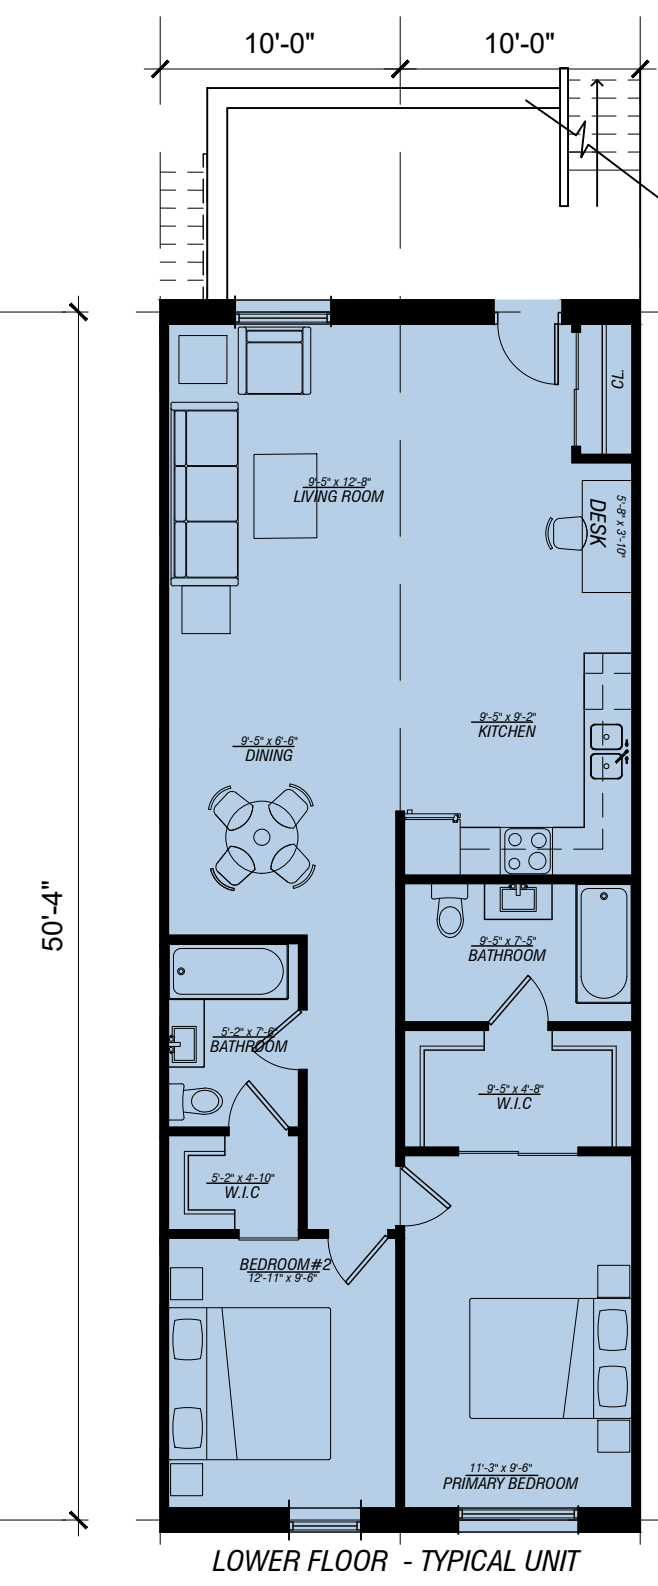


UNIT H  
AREA: 1,026.66 SQ. F QTY:5

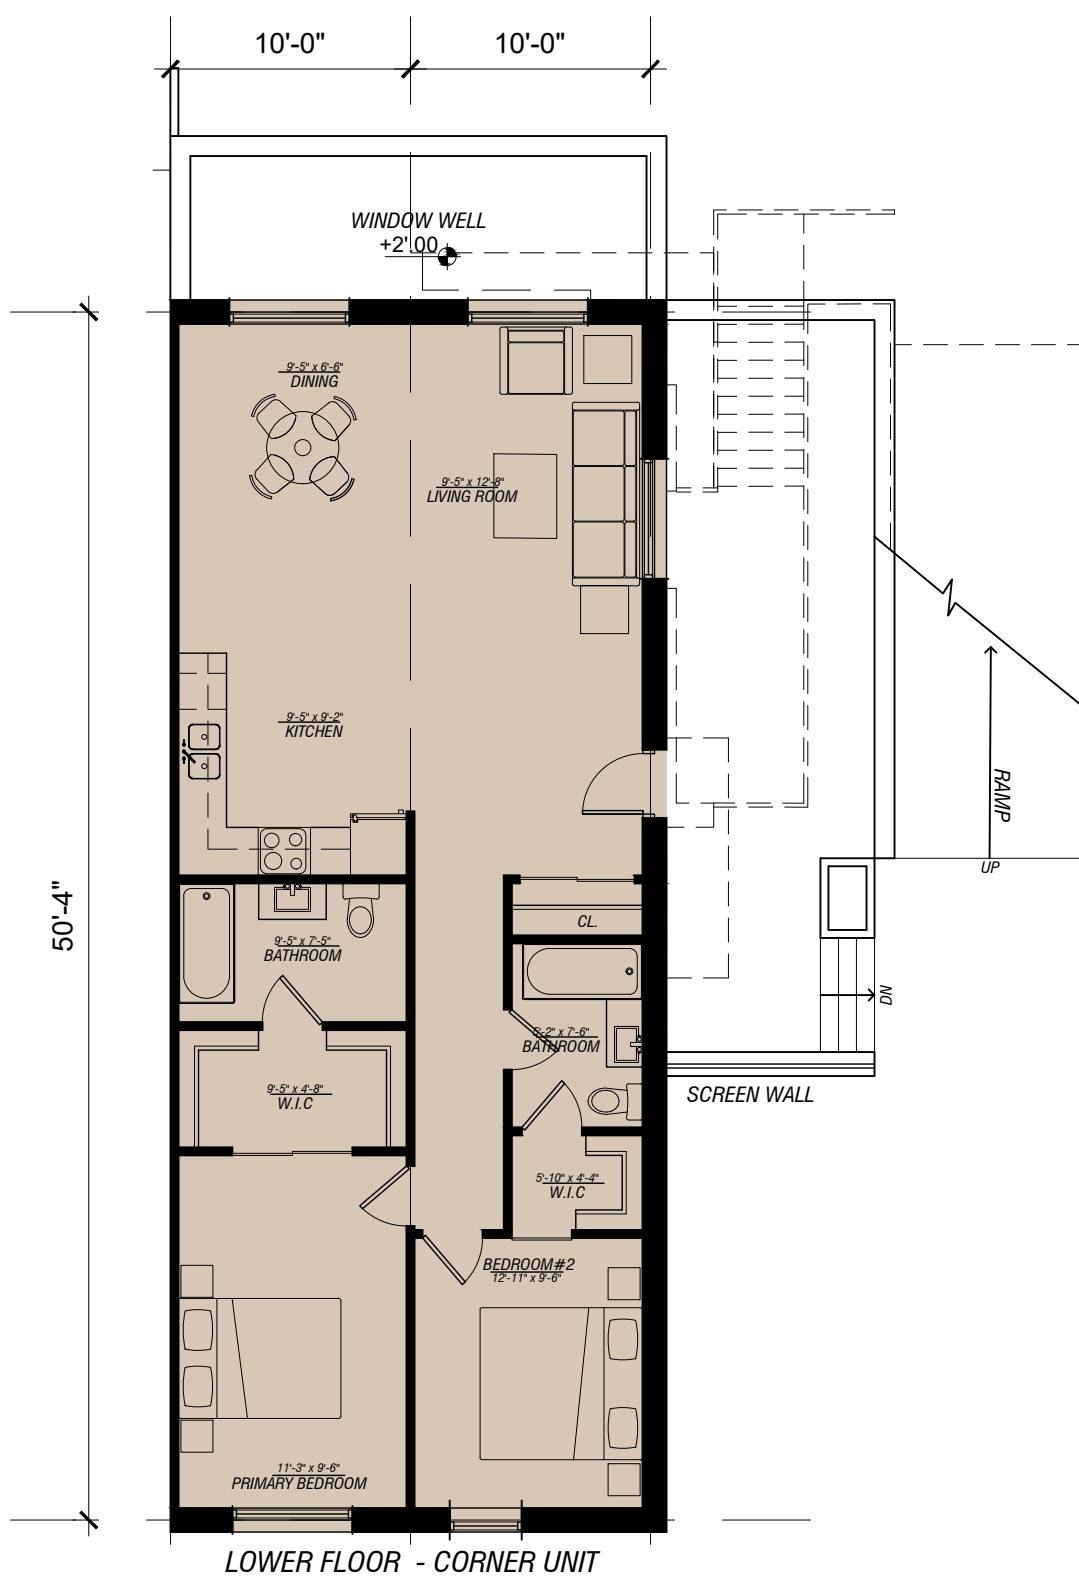


UNIT I  
AREA: 1,060.77 SQ. F QTY:1

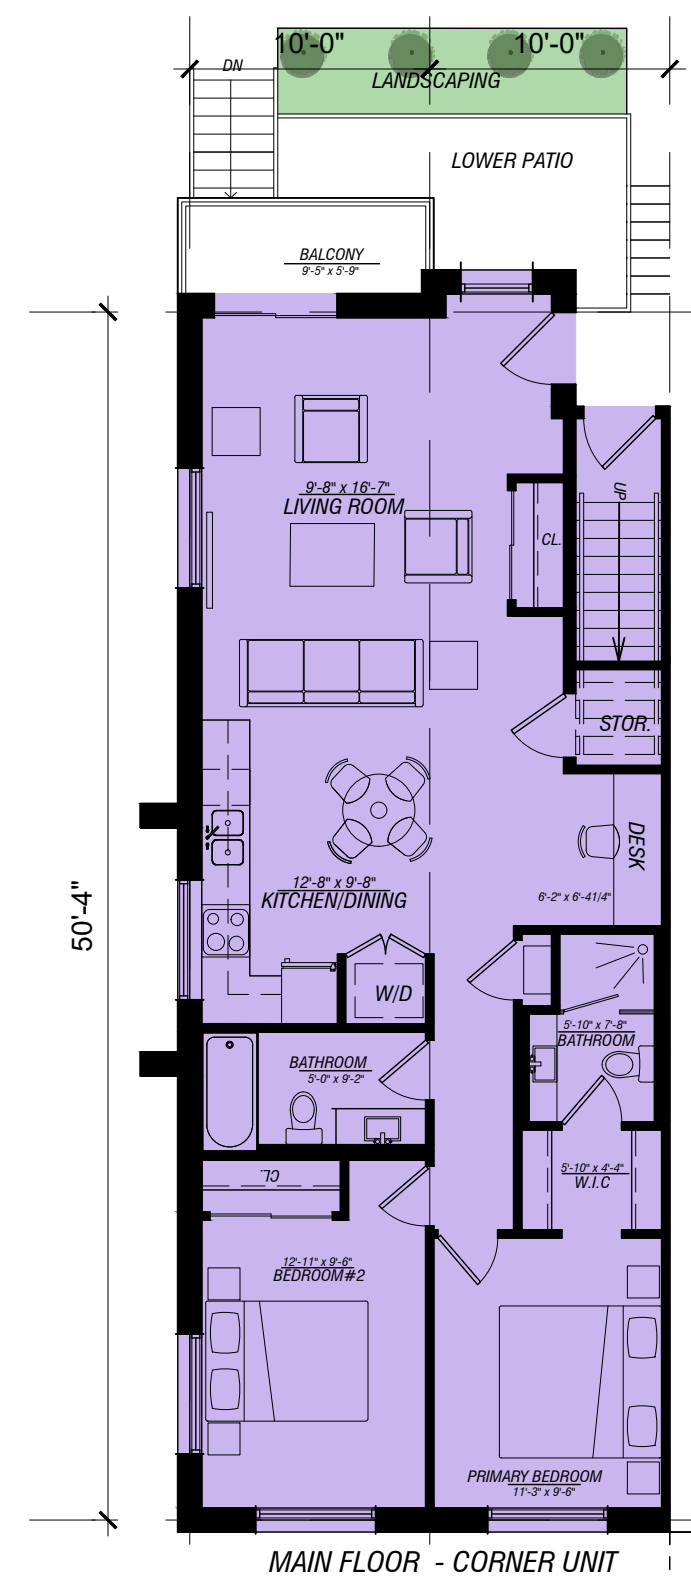


UNIT J  
AREA: 1,048.81 SQ. F QTY:1

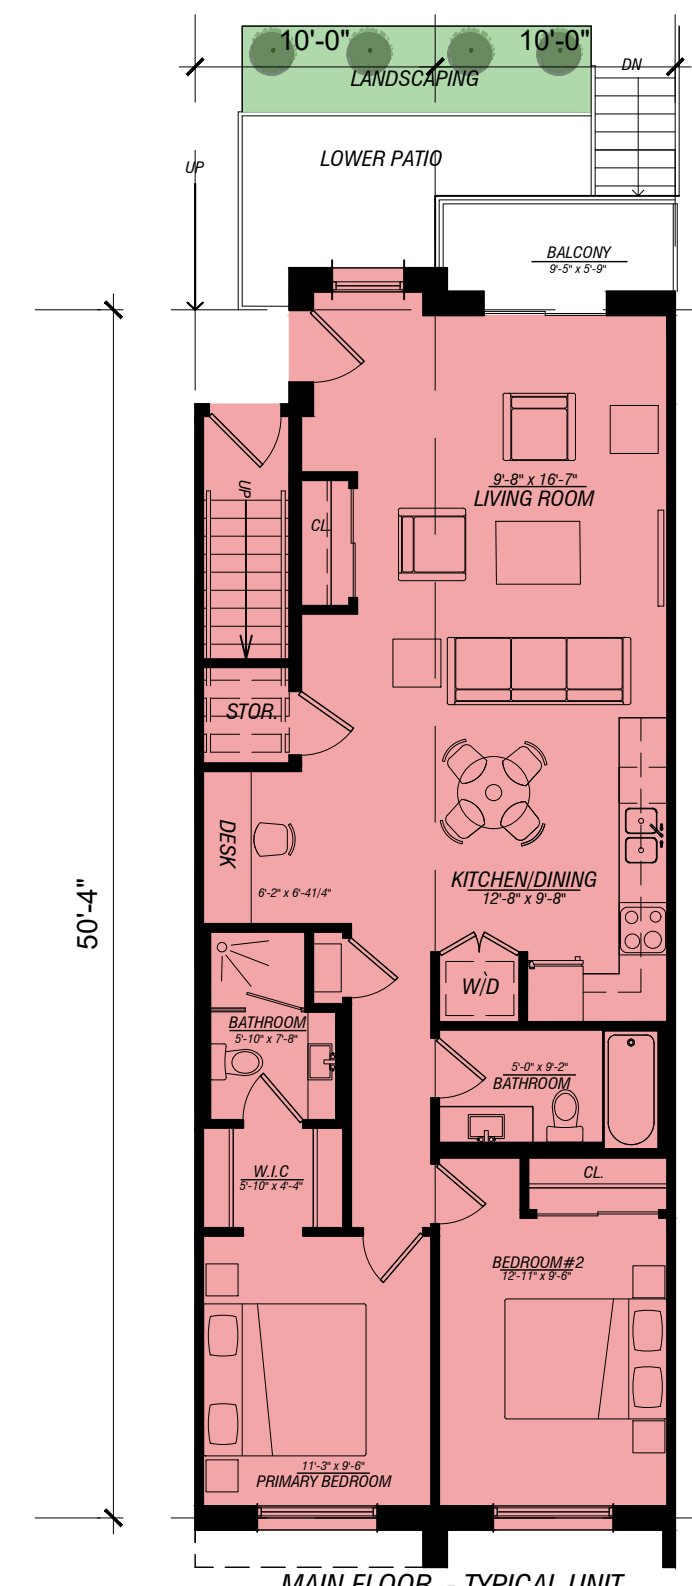



UNIT K  
AREA: 1,017.29 SQ. F QTY:5

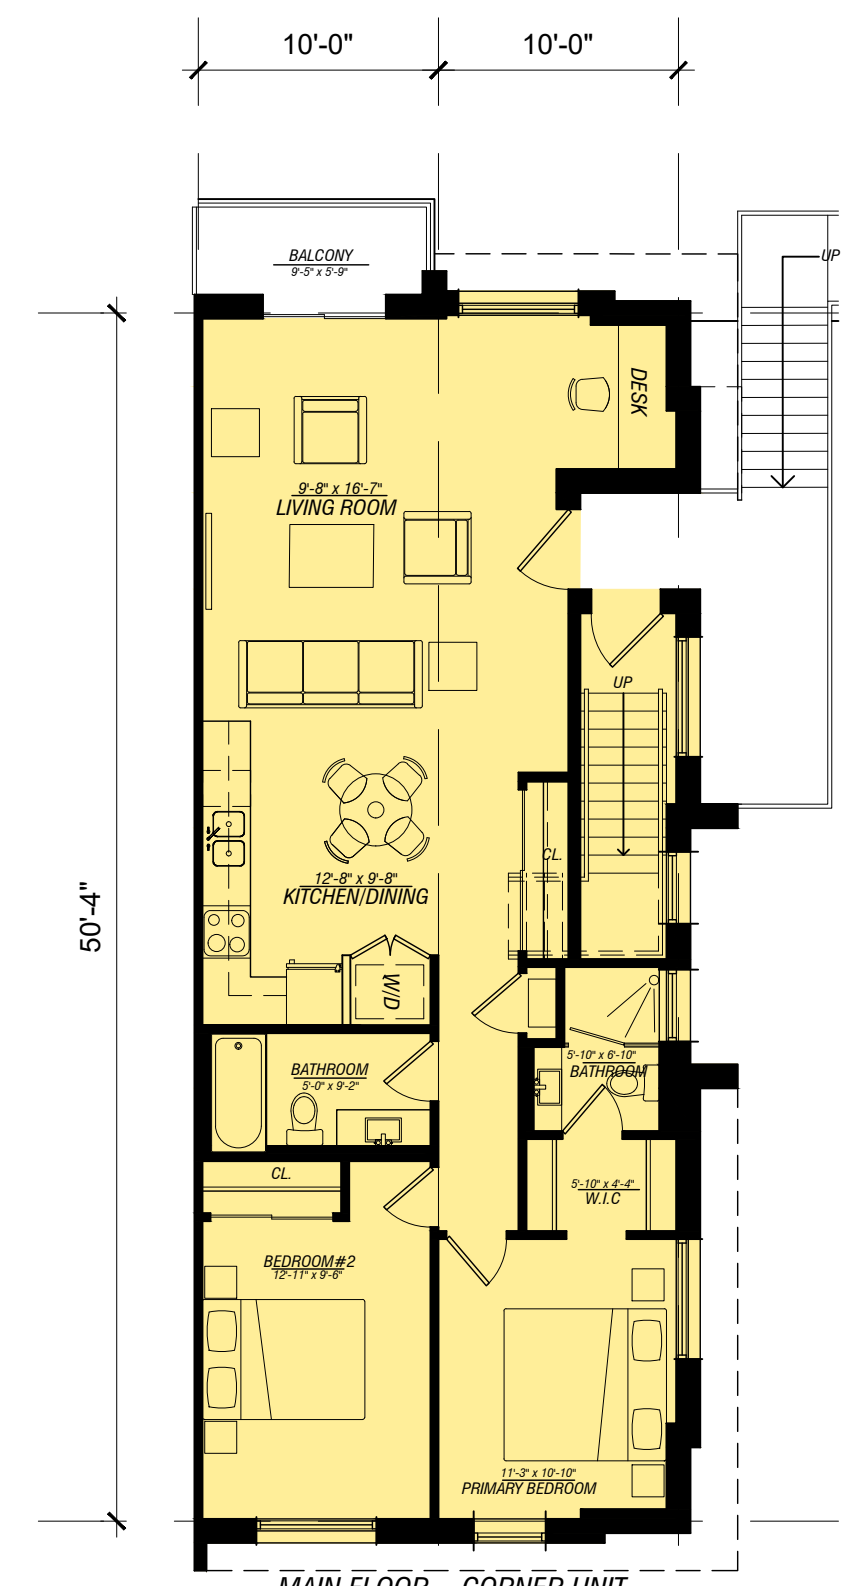



UNIT L  
AREA: 1,066.94 SQ. F QTY:1

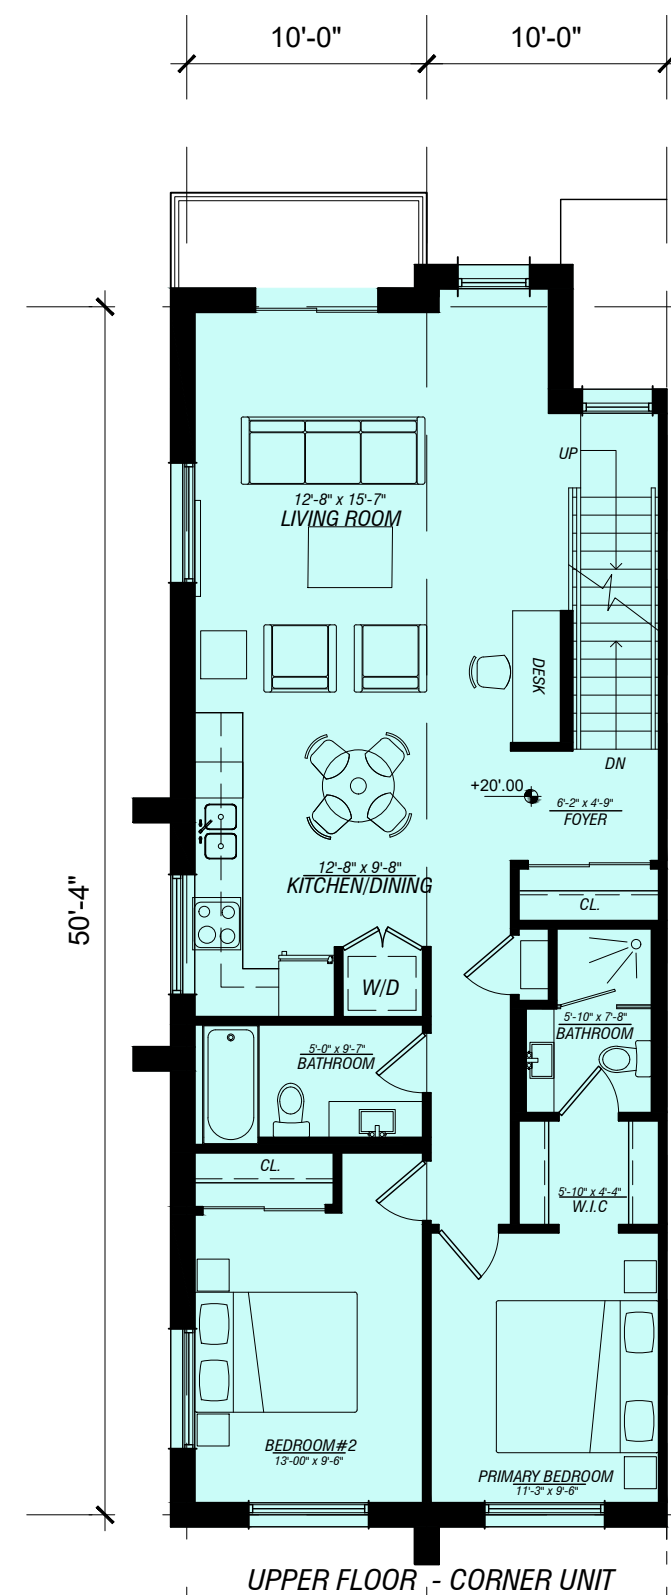


UNIT M  
AREA = 1,162.6 SQ.F QTY:1

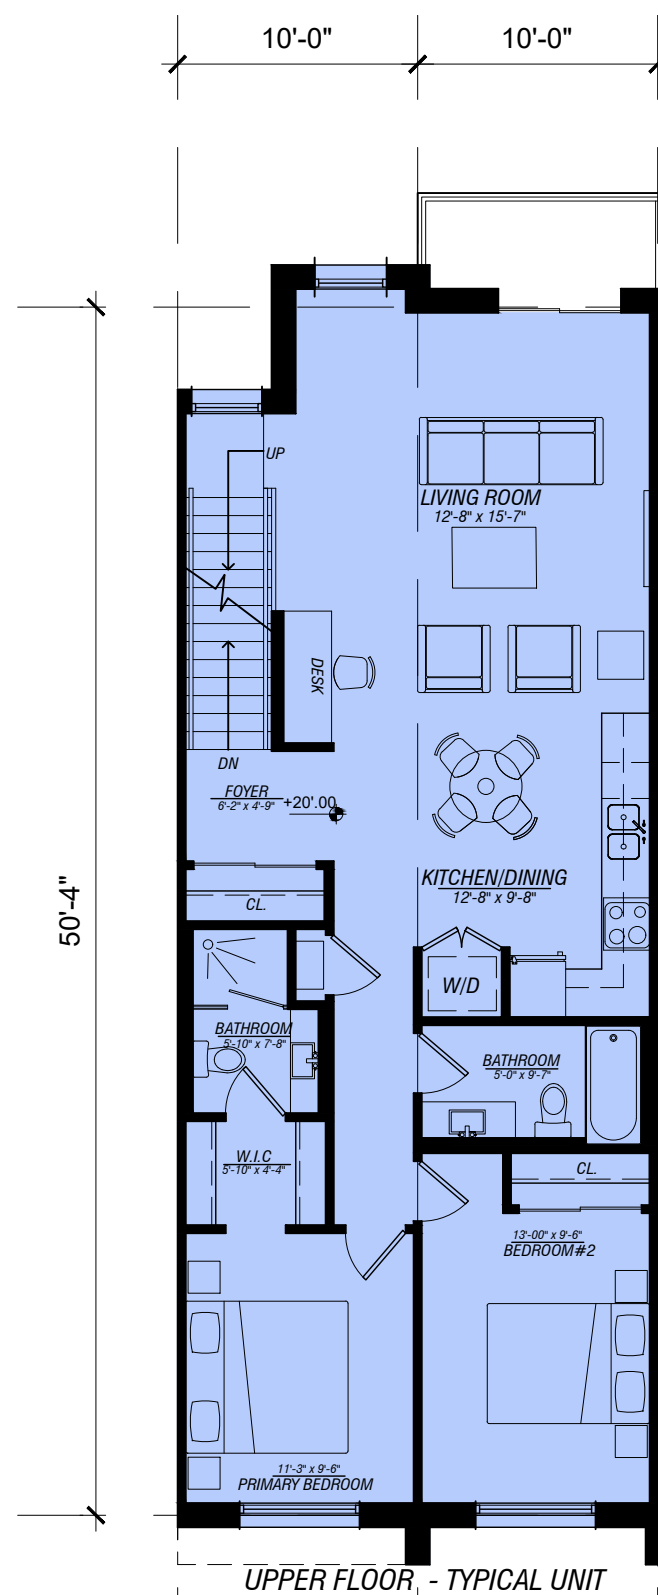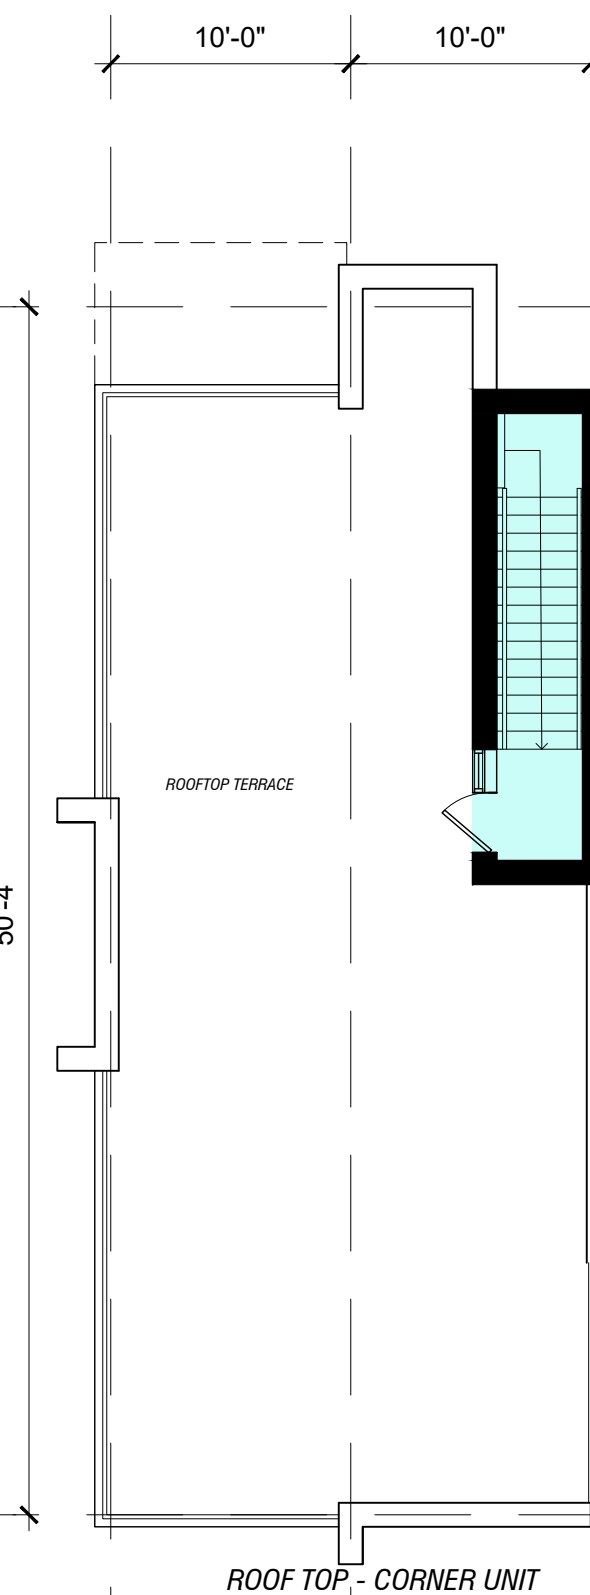


UNIT N  
AREA = 1,120.74 SQ.F QTY:5

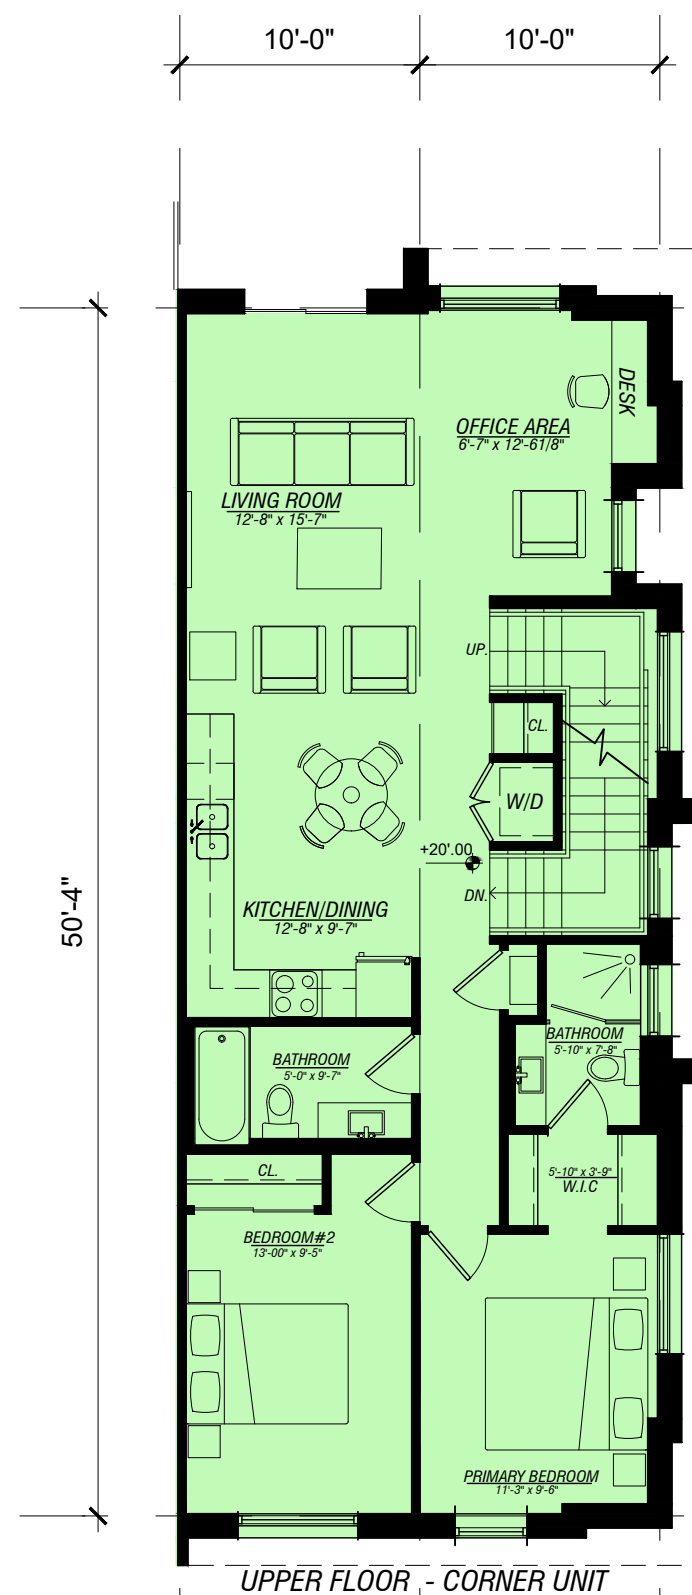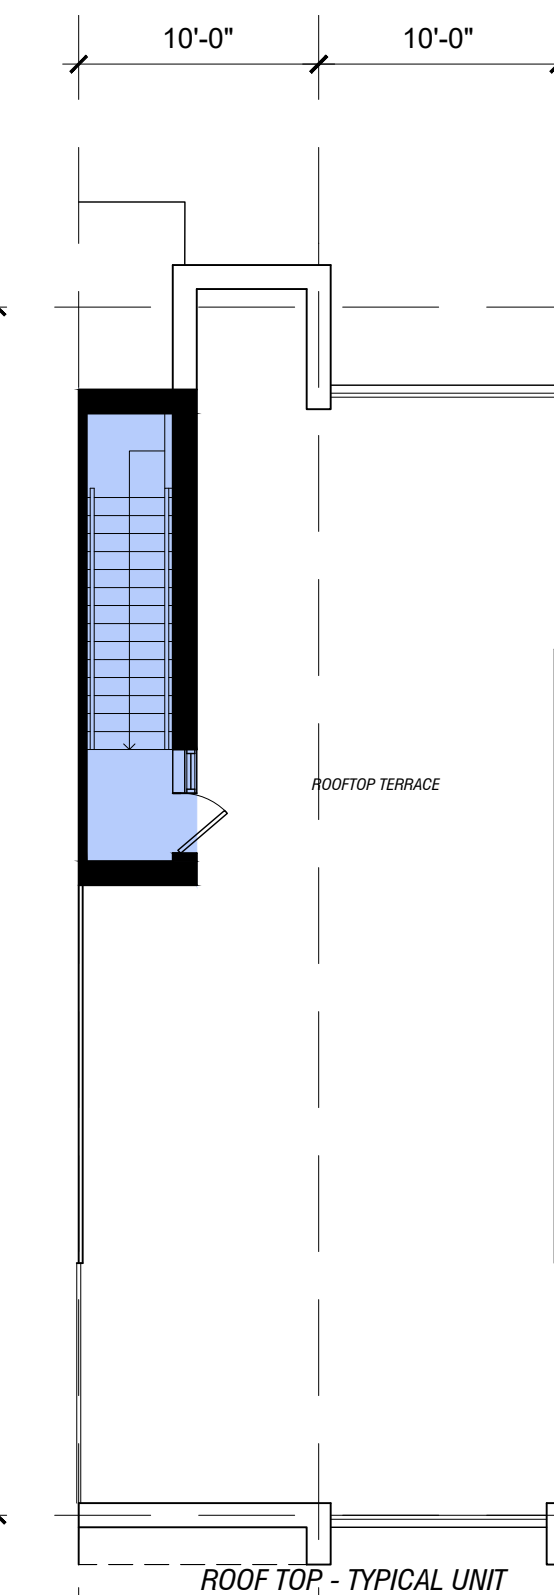

UNIT O  
AREA = 1,214.36 SQ.F QTY:1

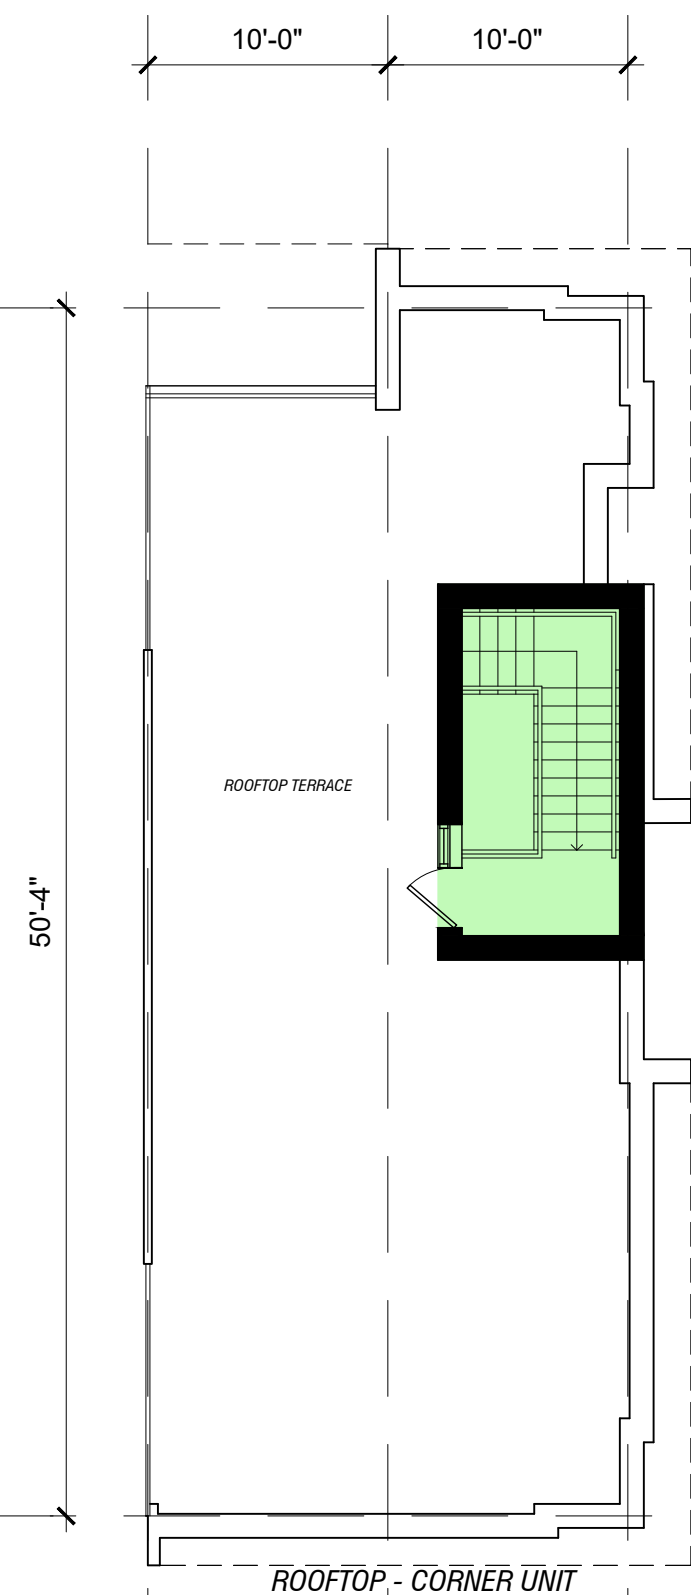

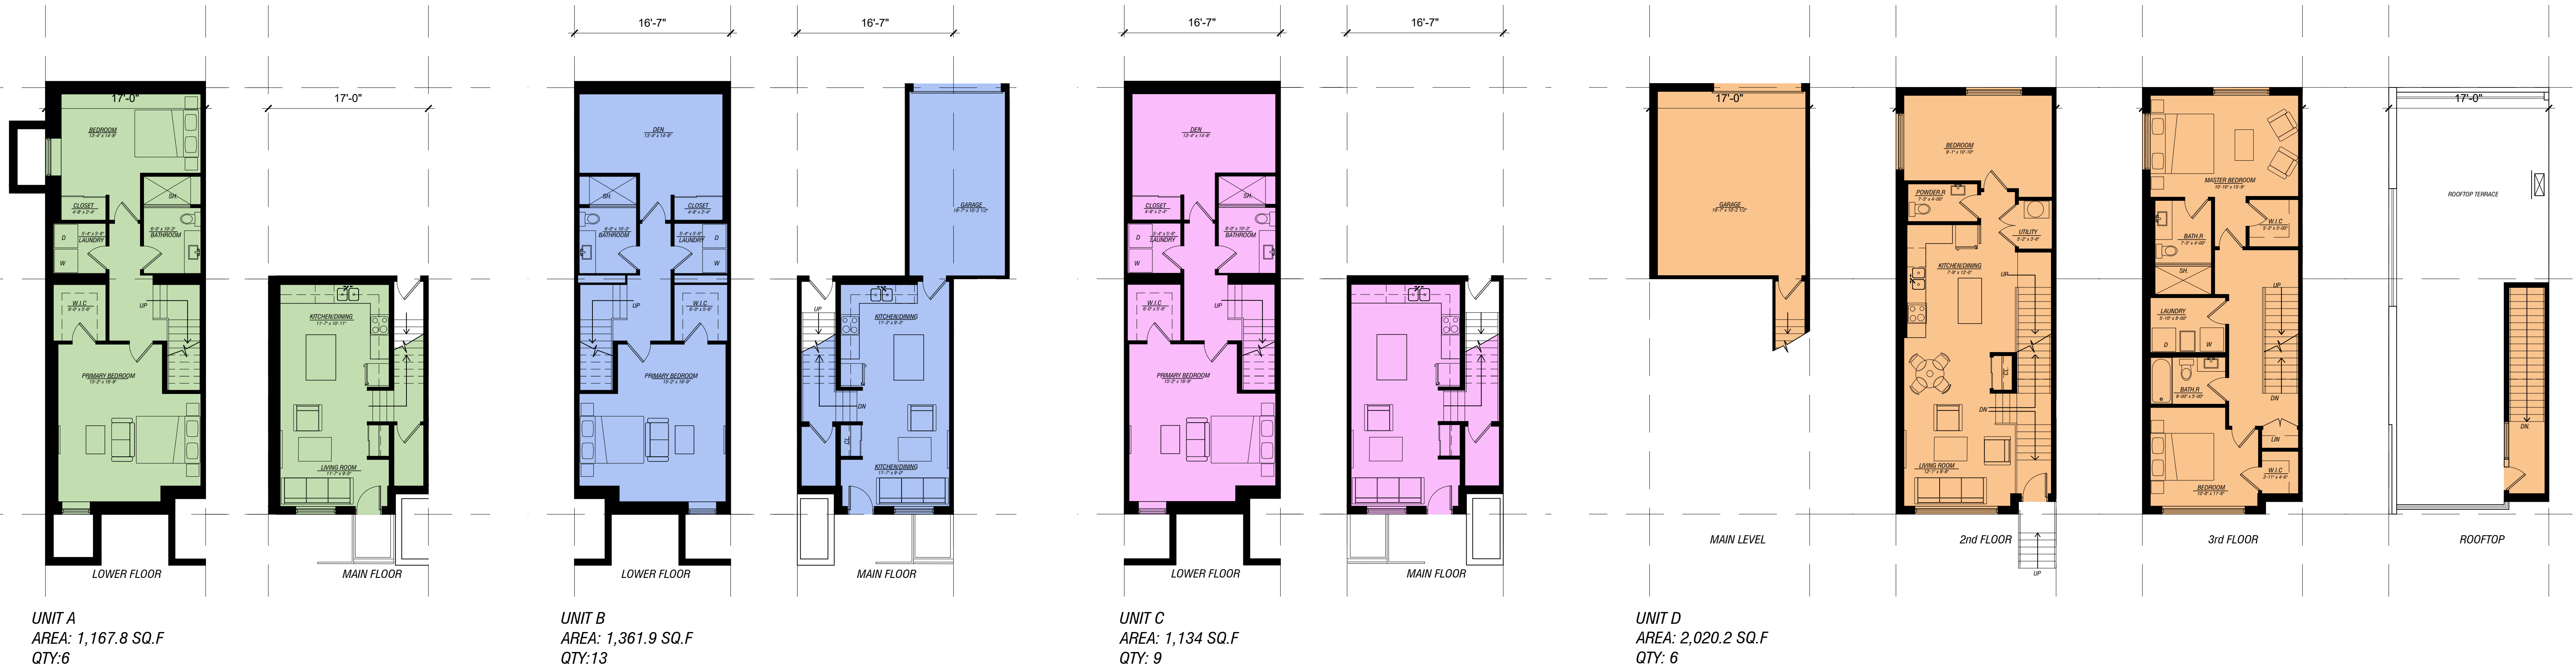

**46 MILL CREEK RD AND  
5 LIBERTY DR DEVELOPMENT**  
CAMBRIDGE, ON

**TYPICAL UNIT LAYOUTS - BUILDING A-B&C**

**REINDERS  
+LAW**  
ARCHITECTURE . ENGINEERING

**UP2**

DATE: MARCH 2, 2022  
SCALE 3/32" = 1'-0"