


200 level plan

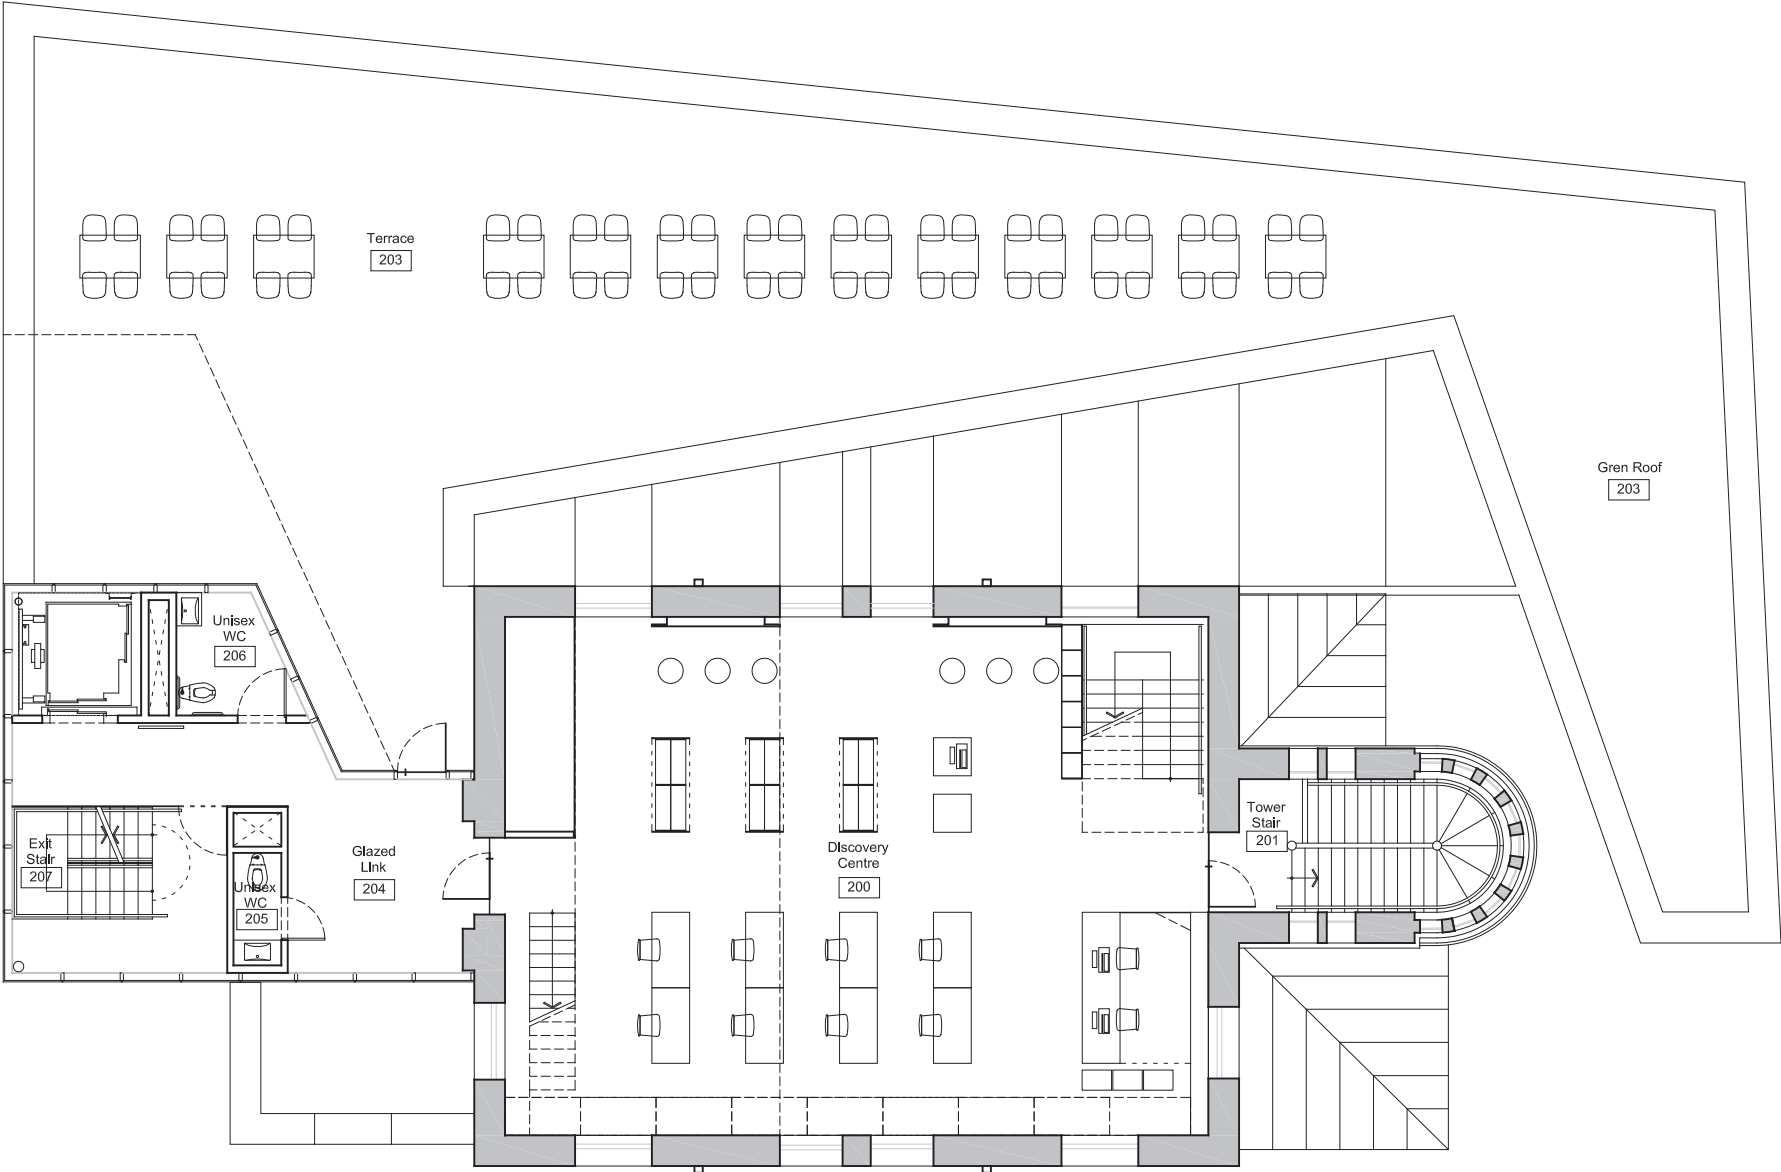

200 level mezzanine plan

